


A-21-37

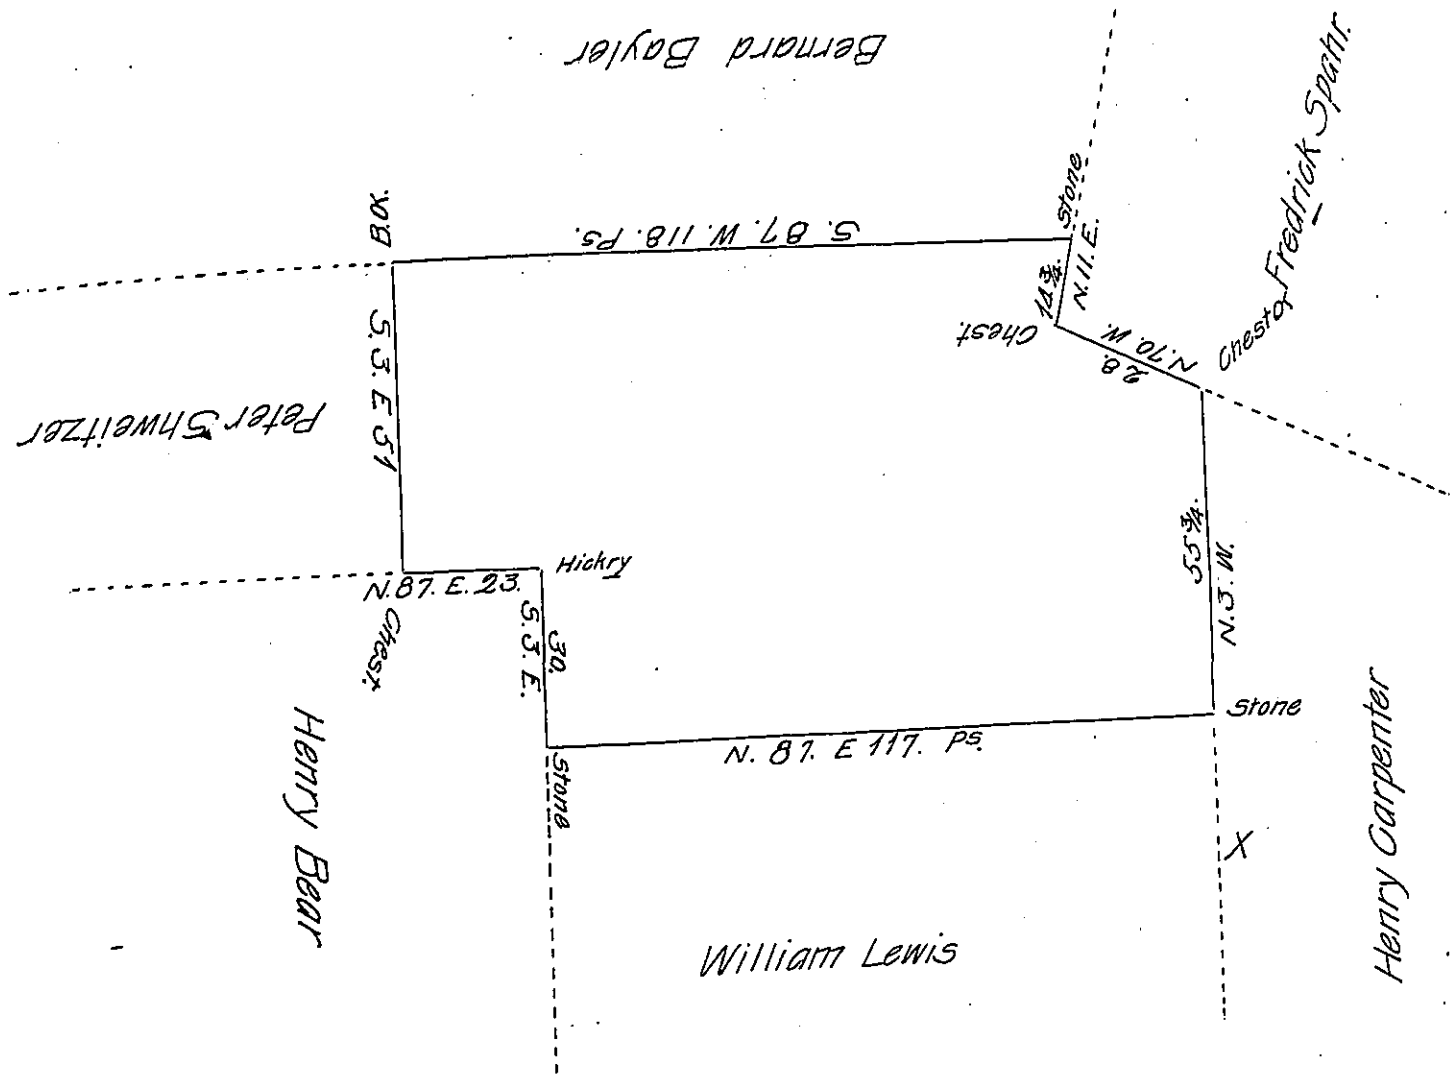

A Draught of a piece or Tract of Land Situate in Brecknock Township Berks County Containing Sixty Acres and the Usual Allowance of Six Per Cent for Roads &c. Surveyed the 24<sup>th</sup> Day of May A. D. 1785. for David Hertz By Virtue of a Warrant Dated the 22<sup>d</sup> Day of December A. D. 1784.

Pr. Henry Ream D.Sr.

William Wheeler D.Sr.

To Daniel Brodhead Esq. S. 6!

IN TESTIMONY that the above is a copy of the original remaining on file in the Department of Internal Affairs of Pennsylvania, made conformably to an Act of Assembly approved the 16th day of February, 1833, I have hereunto set my Hand and caused the Seal of said Department to be affixed at Harrisburg, this fifteenth day of February 1905.

*Isaac B. Brown*  
Secretary of Internal Affairs.