


Benjamin Rees.  
Now Eliza Passinger.

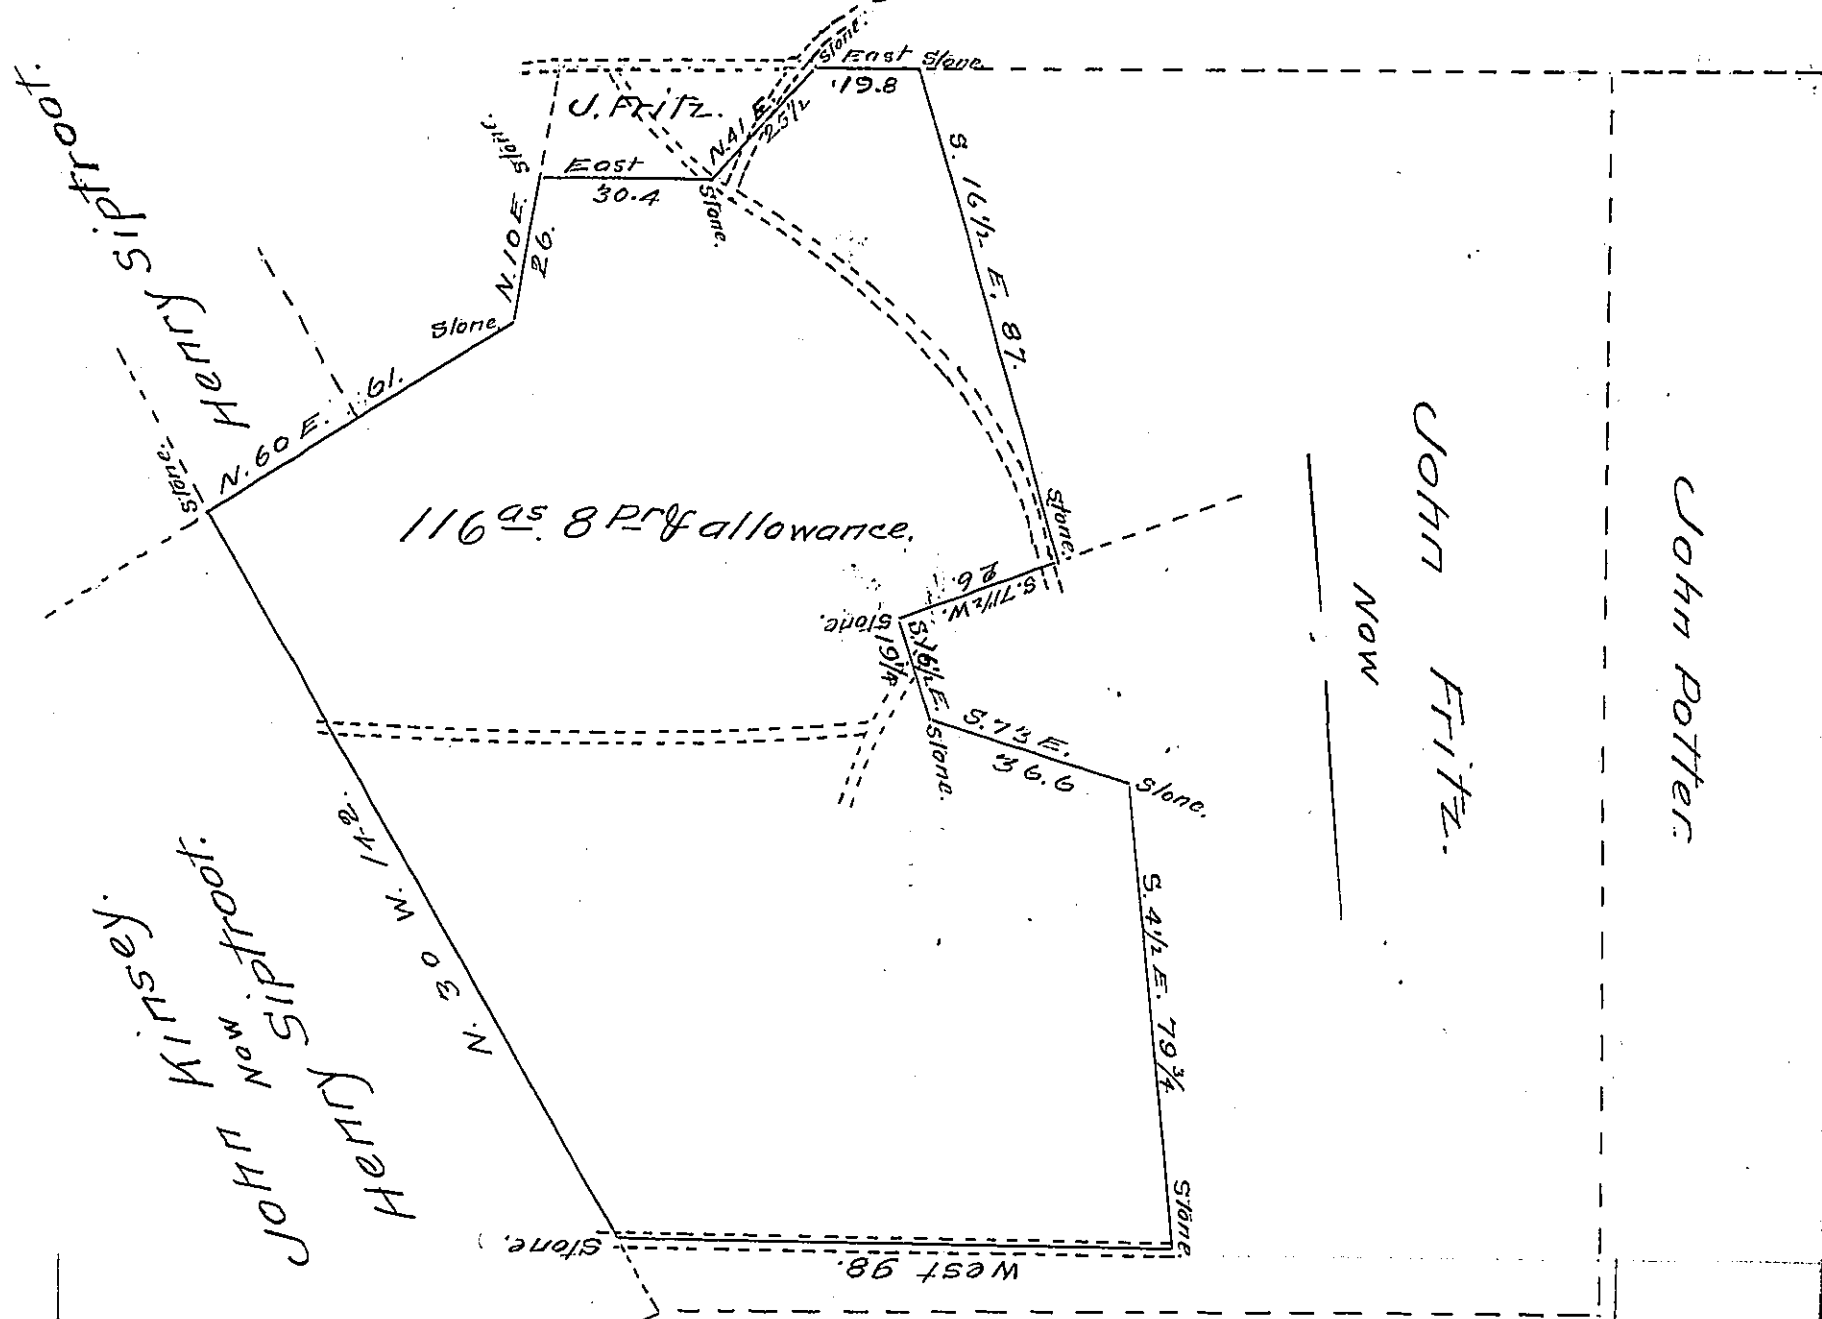

Draft of a Tract of Land Situate Jackson Township  
 in the County of Monroe Containing one Hundred and  
 Sixteen acres and Eight Perches and Allowance of Six Per  
 Cent for Roads &c. Surveyed the 4<sup>th</sup>. Day of August 1868 for  
 Peter Passinger & John B. Passinger, Being a Part of a  
 Larger Tract of two Hundred and fifty Two Acres and  
 Fifty Perches, and allowance, (Originally surveyed in  
 Pusuance of an Application No 846) Granted to  
 John Fritz Dated 5<sup>th</sup>. Sept. 1765.

To Jacob M. Campbell Esqr. } Melchior Spragle C.S.  
 Surveyor General.

IN TESTIMONY that the above is a copy of the original remaining on file in  
 the Department of Internal Affairs of Pennsylvania, made  
 conformably to an Act of Assembly approved the 16th day of  
 February, 1833, I have hereunto set my Hand and caused  
 the Seal of said Department to be affixed at Harrisburg,  
 this Tenth day of August 1906

*Loac D. ...*  
 Secretary of Internal Affairs.