


1 Isaac Robertdean

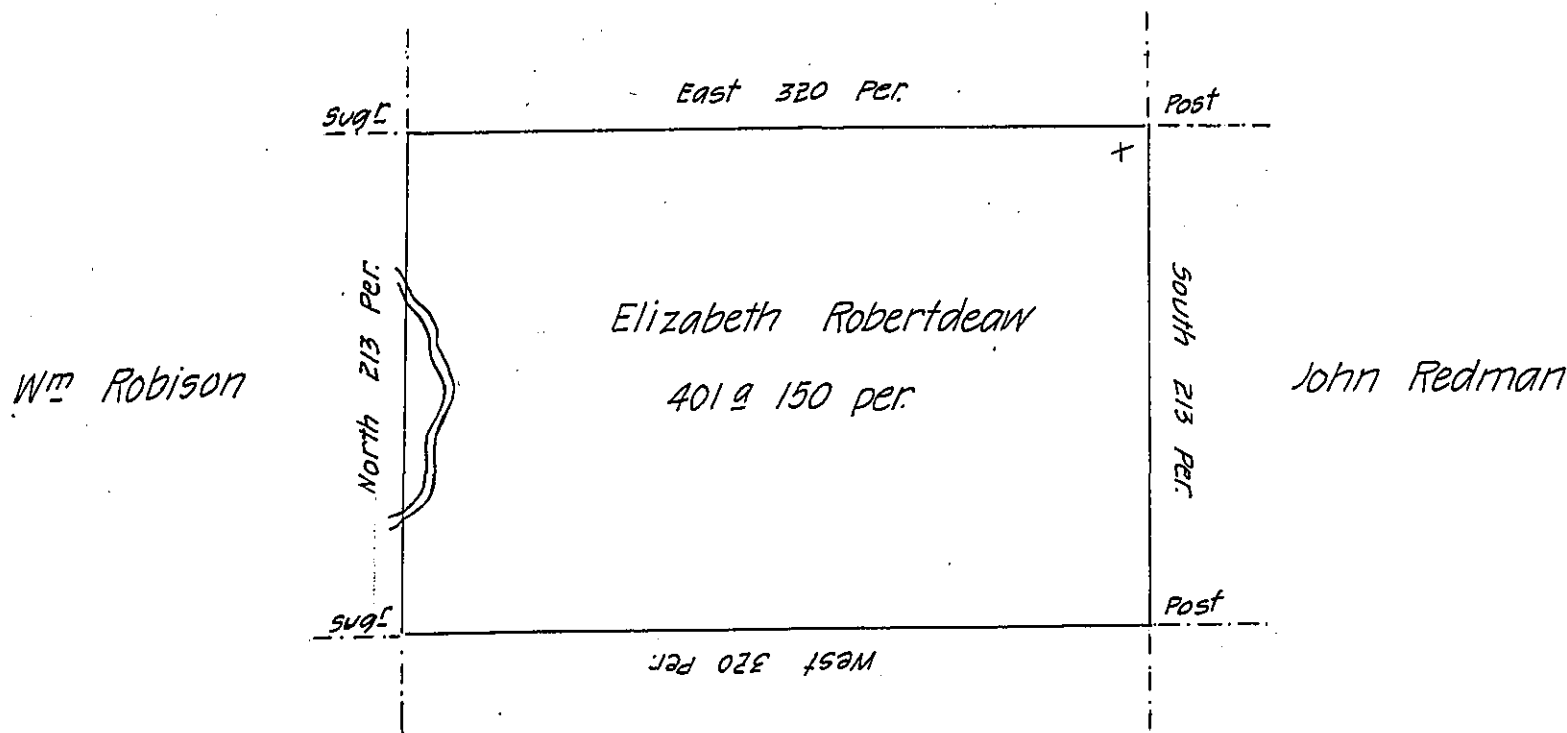

Gustavas Resburgh

Situate on the west side of French Creek in Allegheny
 County containing 401 acres 150 perches & allowance of six
 p. c. for roads &c surveyed the 15th day of May 1795 in pur-
 suance of a warrant dated the 30th day of May 1792.

Wm Power DYS

To Danl. Brodhead Esq.
 Surveyor General.

IN TESTIMONY that the above is a copy of the original remaining on file in
 the Department of Internal Affairs of Pennsylvania, made
 conformably to an Act of Assembly approved the 16th day of
 February, 1833, I have hereunto set my Hand and caused
 the Seal of said Department to be affixed at Harrisburg,
 this eighteenth day of March 1907.

Isaac B. Brown
 Secretary of Internal Affairs.