


125
 P40-10
 2/26 & 2/7
 2078

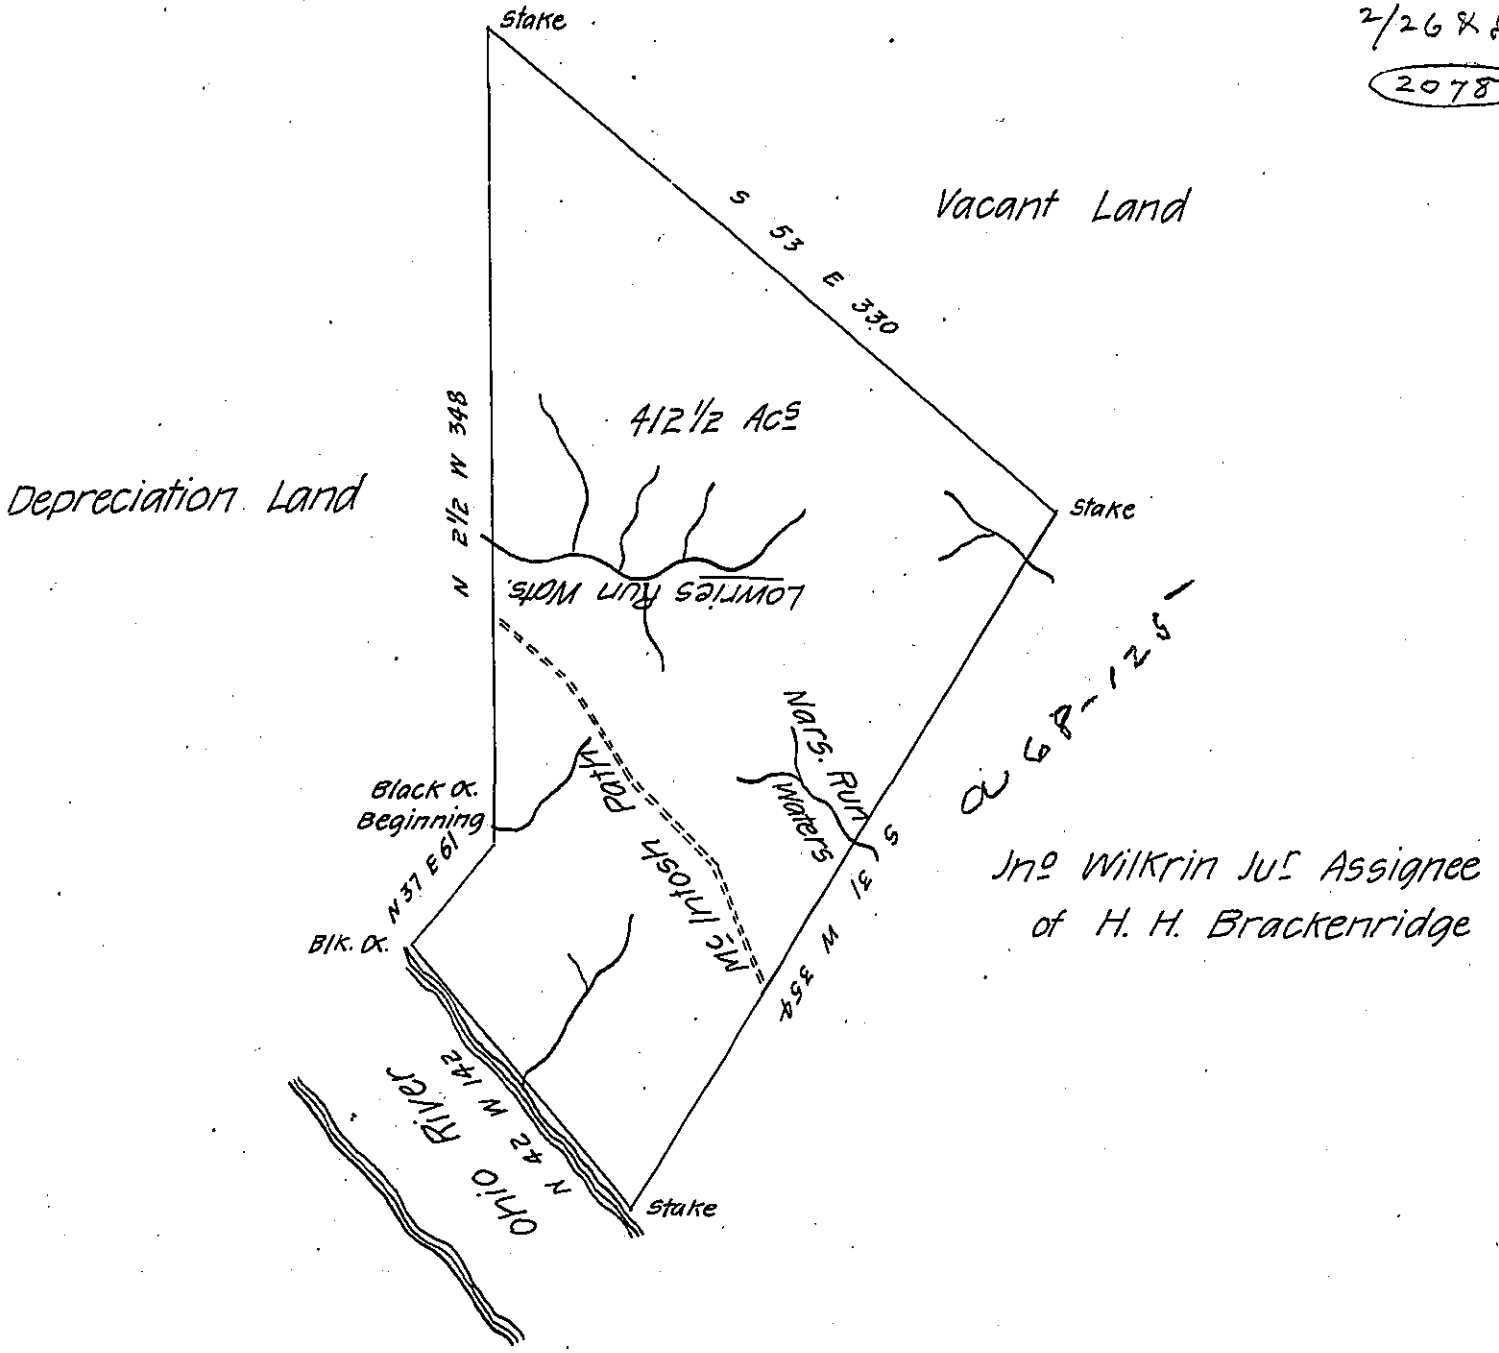

The above is a draught of a survey made April the 7th 1794 in
 pursuance of a warrant granted to James Robison for 400 acres of
 dated 30th Augt 1793
 land adjoining land granted to Hugh H. Brackenridge on the North
 west side and the meridian between Nicholson and Douglas's Dis-
 tricts on the Waters of the Narrows and Lowries Runs including
 McIntosh Path and his improvement made according to Law
 North and west Ohio River, called Sandy Bottom containing four
 hundred and twelve acres and an half together with the usual
 allowance of six Per Cent for roads.

Jonathan Leet D.S.

To Daniel Brodhead Esq^r
 Surveyor General.

IN TESTIMONY that the above is a copy of the original remaining on file in
 the Department of Internal Affairs of Pennsylvania, made
 conformably to an Act of Assembly approved the 16th day of
 February, 1833, I have hereunto set my Hand and caused
 the Seal of said Department to be affixed at Harrisburg,
 this ninth day of April 1907

Isaac S. Brown
 Secretary of Internal Affairs.