


FORM NO 1.

Jacob Smith

51 1/2
 14
 26
 20
 33 1/2
 145

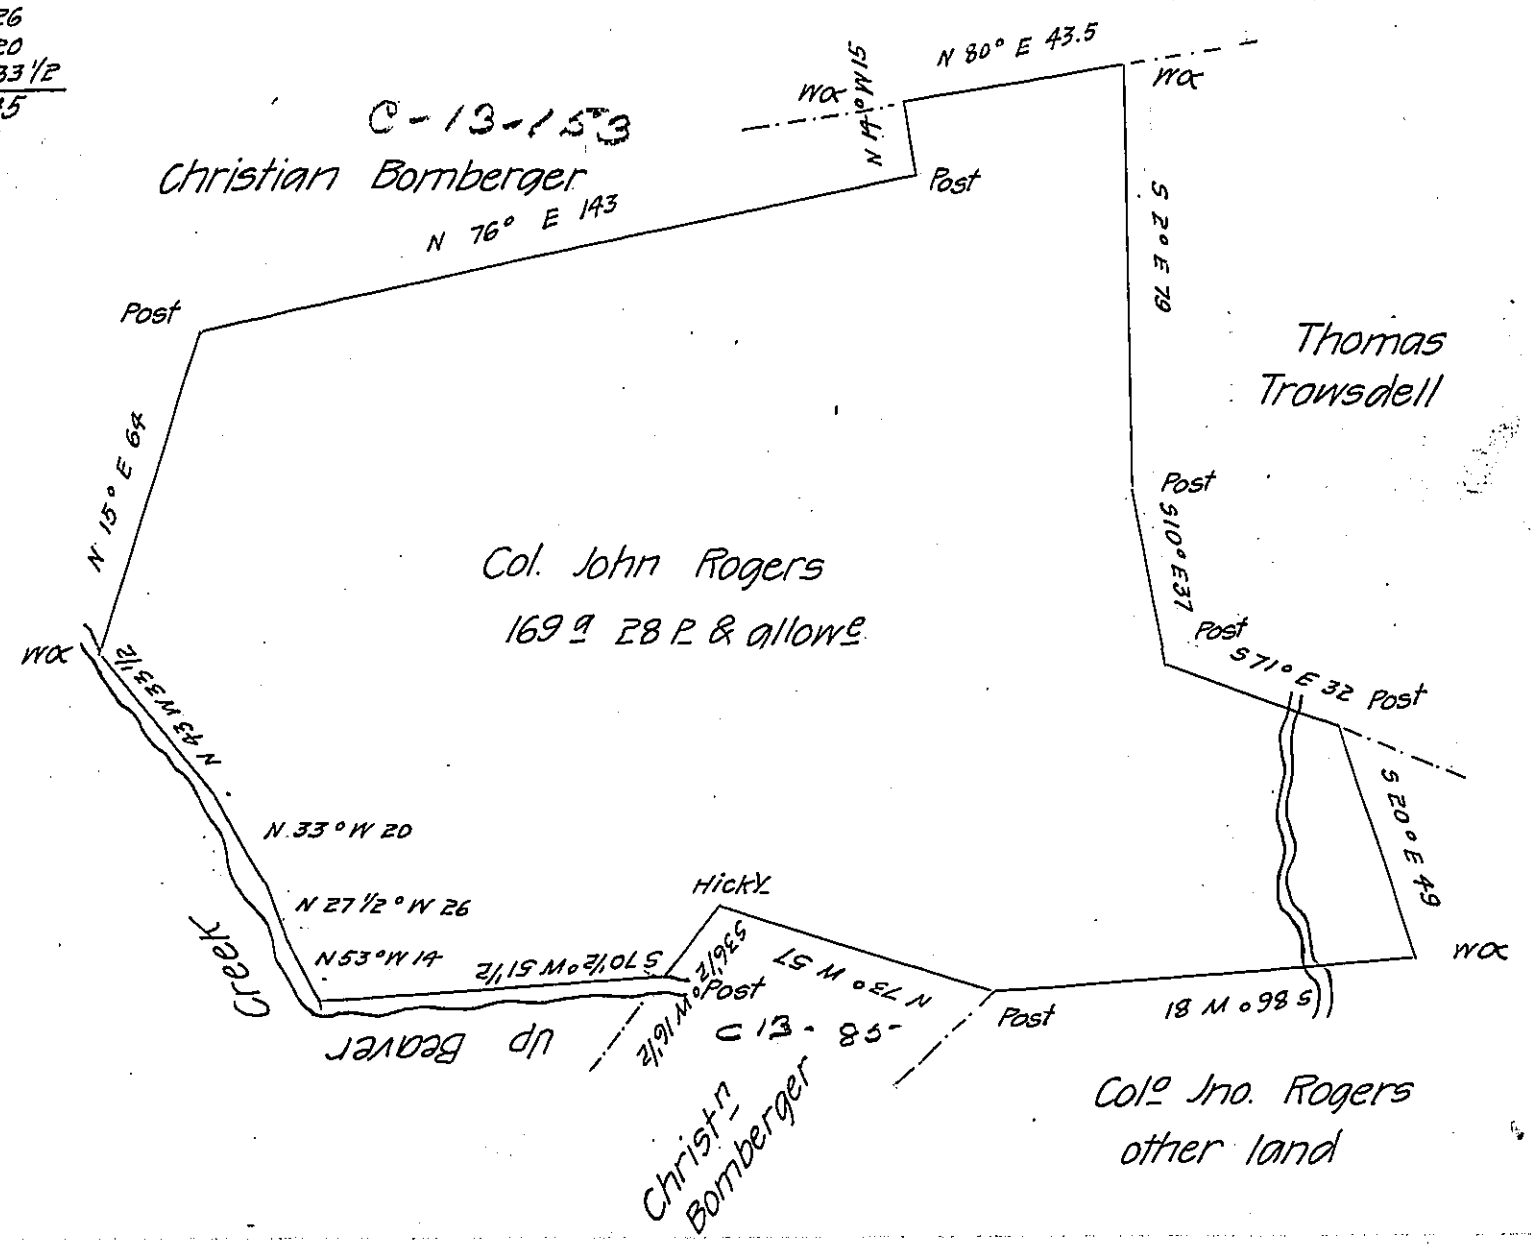

Surveyed for Colo John Rogers on the 8th April 1796 the above
 discribed tract of one hundred sixty nine acres 28 P & allowe
 situate in West Hanover Township Dauphin County, by his war-
 rant 8th February 1794.

P-Bartrem Galbraith D.S.

Danl Brodhead Esq
 Surveyor General.

IN TESTIMONY that the above is a copy of the original remaining on file in
 the Department of Internal Affairs of Pennsylvania, made
 conformably to an Act of Assembly approved the 16th day of
 February, 1833, I have hereunto set my Hand and caused
 the Seal of said Department to be affixed at Harrisburg,
 this nineteenth day of April 1907

Leah P. Brown
 Secretary of Internal Affairs.