


FORM No. 1:

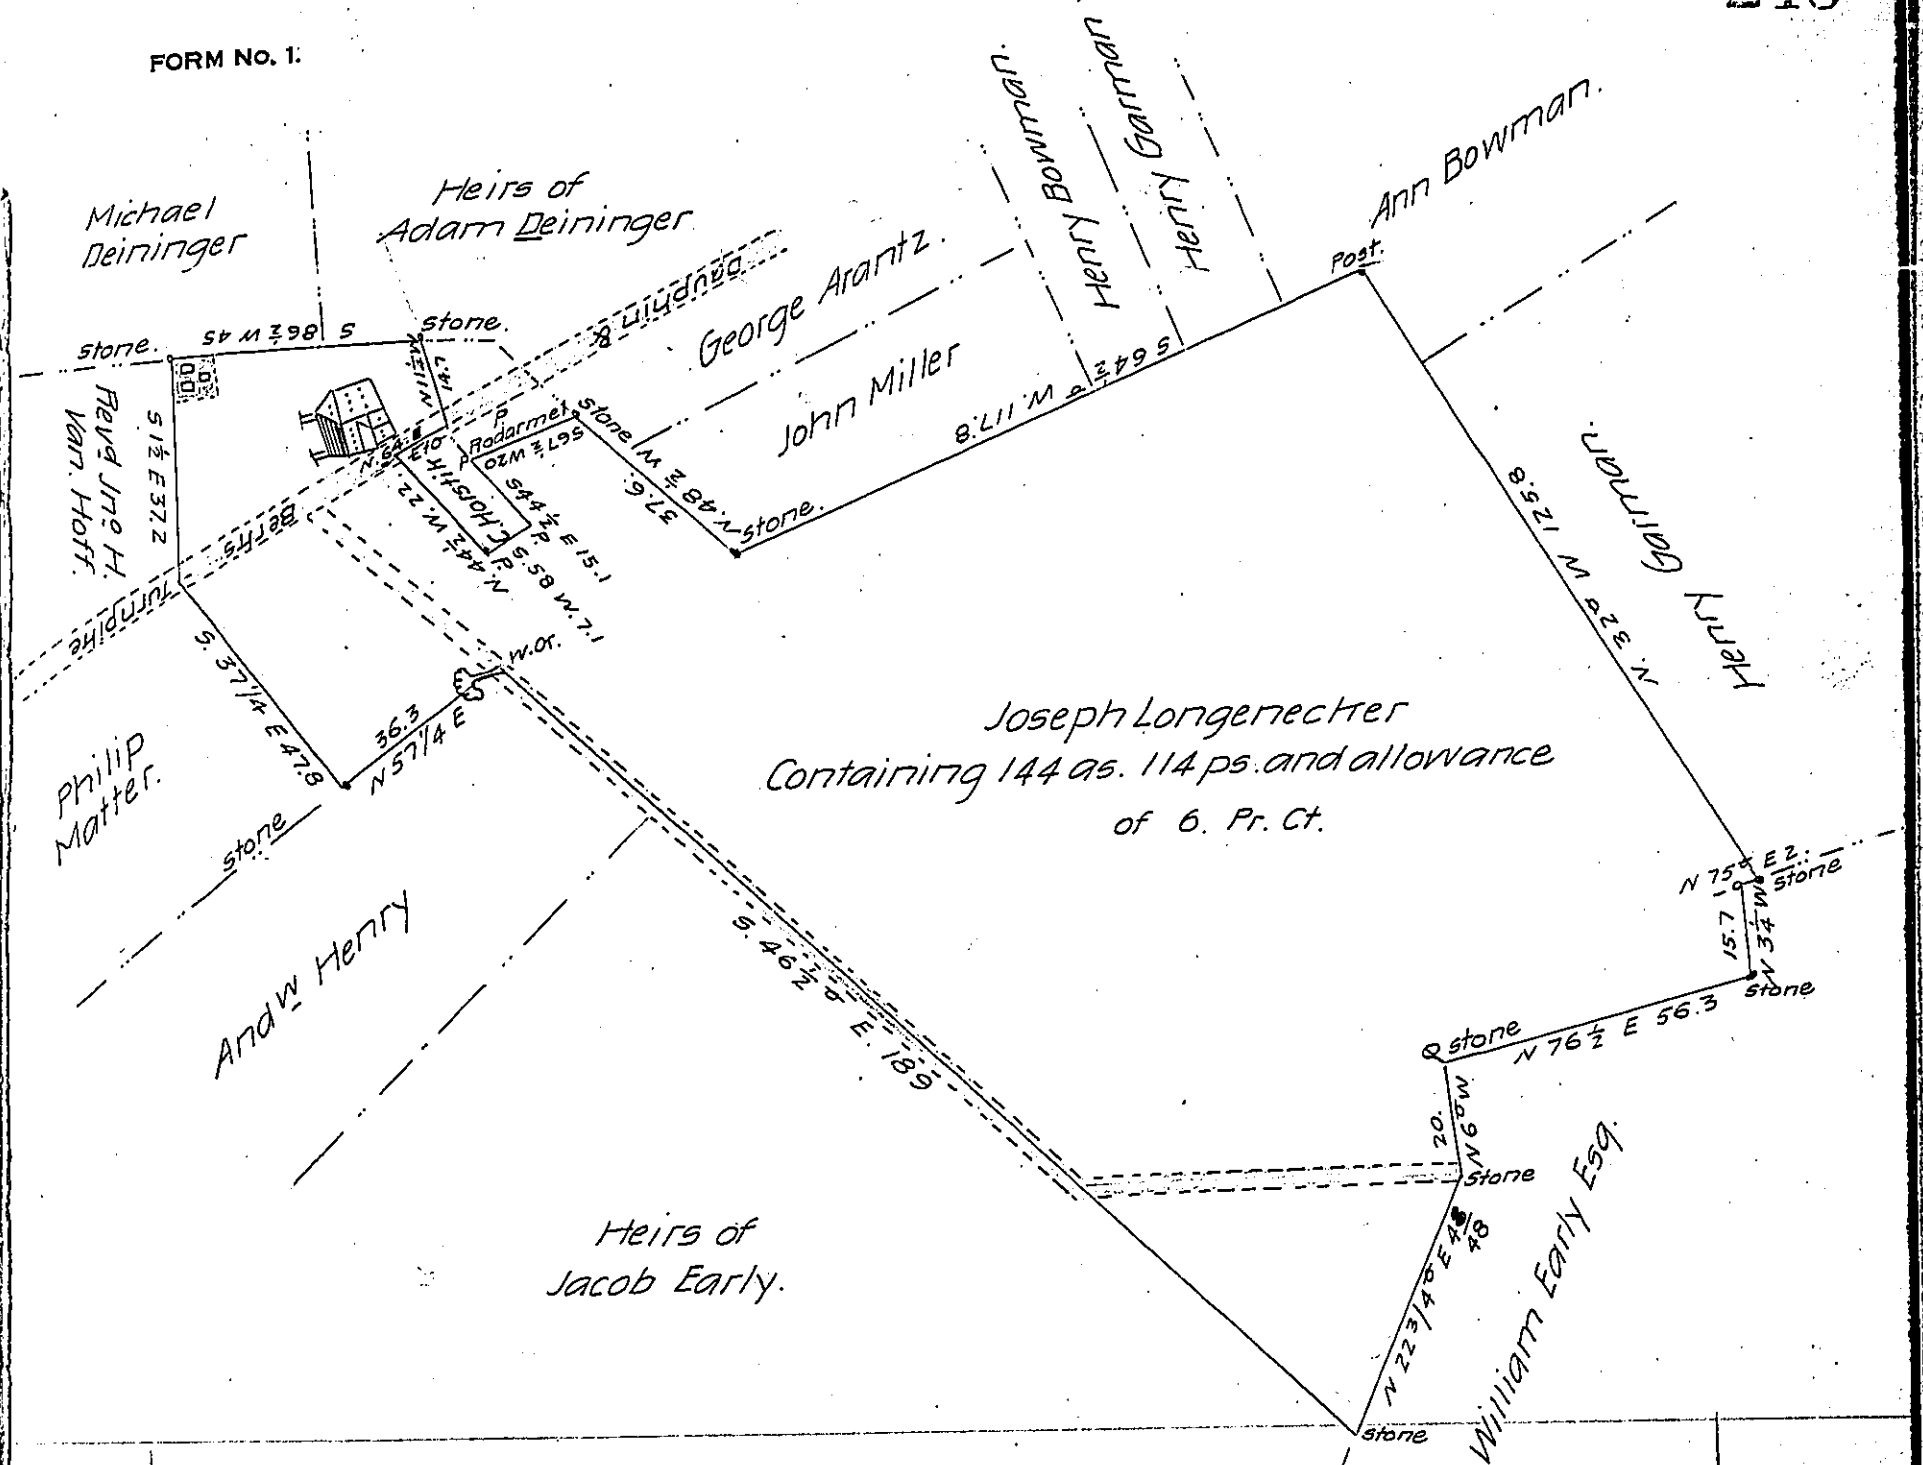

Draught of the above tract of land situate  
 in Londonderry Township, Lebanon County. Surveyed the 19th day of May  
 A.D. 1842 for Mr. Joseph Longenecker, Containing one hundred and forty  
 four acres and one hundred and fourteen perches and allowance  
 of Six Pr. Ct &c. Being part of a larger tract of land Containing 300 as  
 Originally surveyed on Warrant dated 18th day of April 1755 granted to  
 Adam Deininger Pr.

Jacob Weidel Esq  
 and  
 Wm. Rank. Depty Surveyor of  
 Lebanon County

Draughted by Wm. Rank. May 24th, 1842.

IN TESTIMONY that the above is a copy of the original remaining on file in  
 the Department of Internal Affairs of Pennsylvania, made  
 conformably to an Act of Assembly approved the 16th day of  
 February 1833, I have hereunto set my hand and caused  
 the Seal of said Department to be affixed at Harrisburg,  
 this twelfth day of April 1907

*Leach B. Brown*  
 Secretary of Internal Affairs.