


FORM NO. 1.

1	3.6
	3.4
1	6.10
	1-2

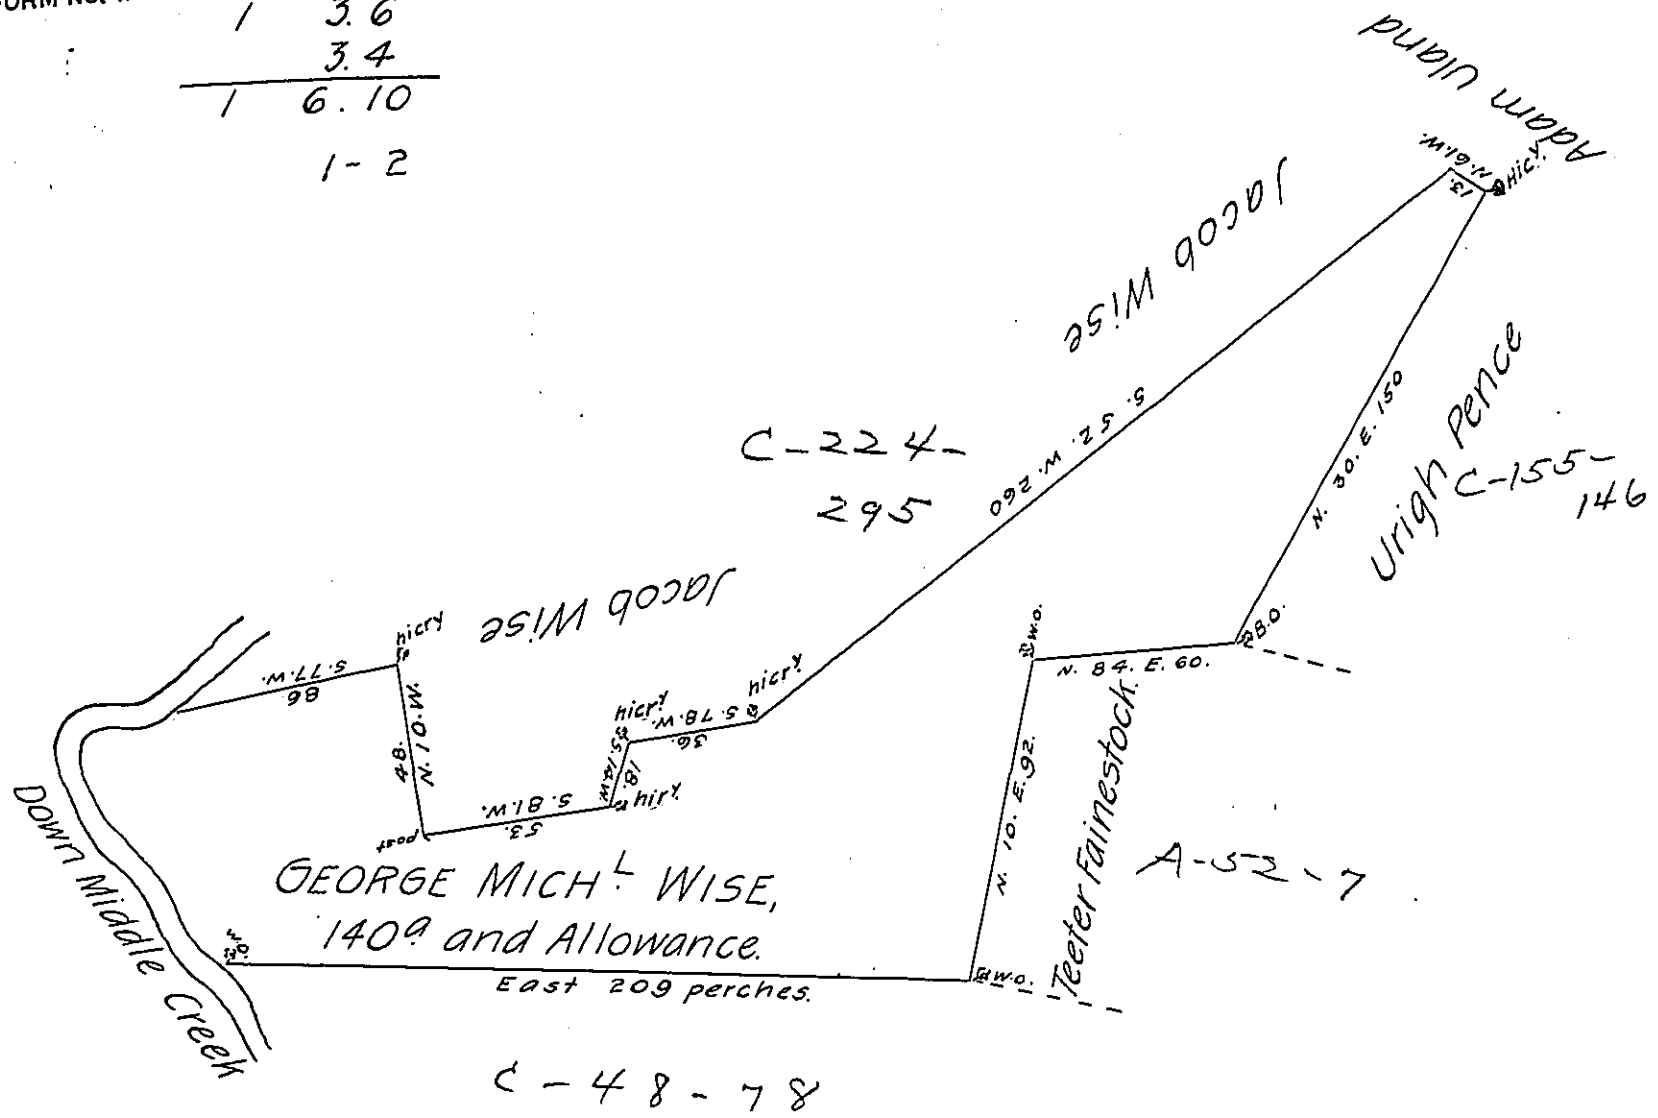

A Draught of George Michael Wise's Land Situate in Cocolico Township, in the County of Lancaster. Containing One Hundred and Fourty Acres, and the Allowance of Six Acres & Cent for Roads and Highways. By Virtue of the Honble the Proprietors Warrant Dated the Day of \_\_\_\_\_ Surveyd the 19<sup>th</sup> Day of Nov<sup>r</sup>: 1751.

By Tho: Cookson

To Nicholas Scull, Esqr }  
 Surveyor Generall }

D.S.

IN TESTIMONY that the above is a copy of the original remaining on file in the Department of Internal Affairs of Pennsylvania, made conformably to an Act of Assembly approved the 16th day of February 1833, I have hereunto set my hand and caused the Seal of said Department to be affixed at Harrisburg, this third day of April 1907.

*George D. Brown*  
 Secretary of Internal Affairs.