


FORM NO 1.

C124 120

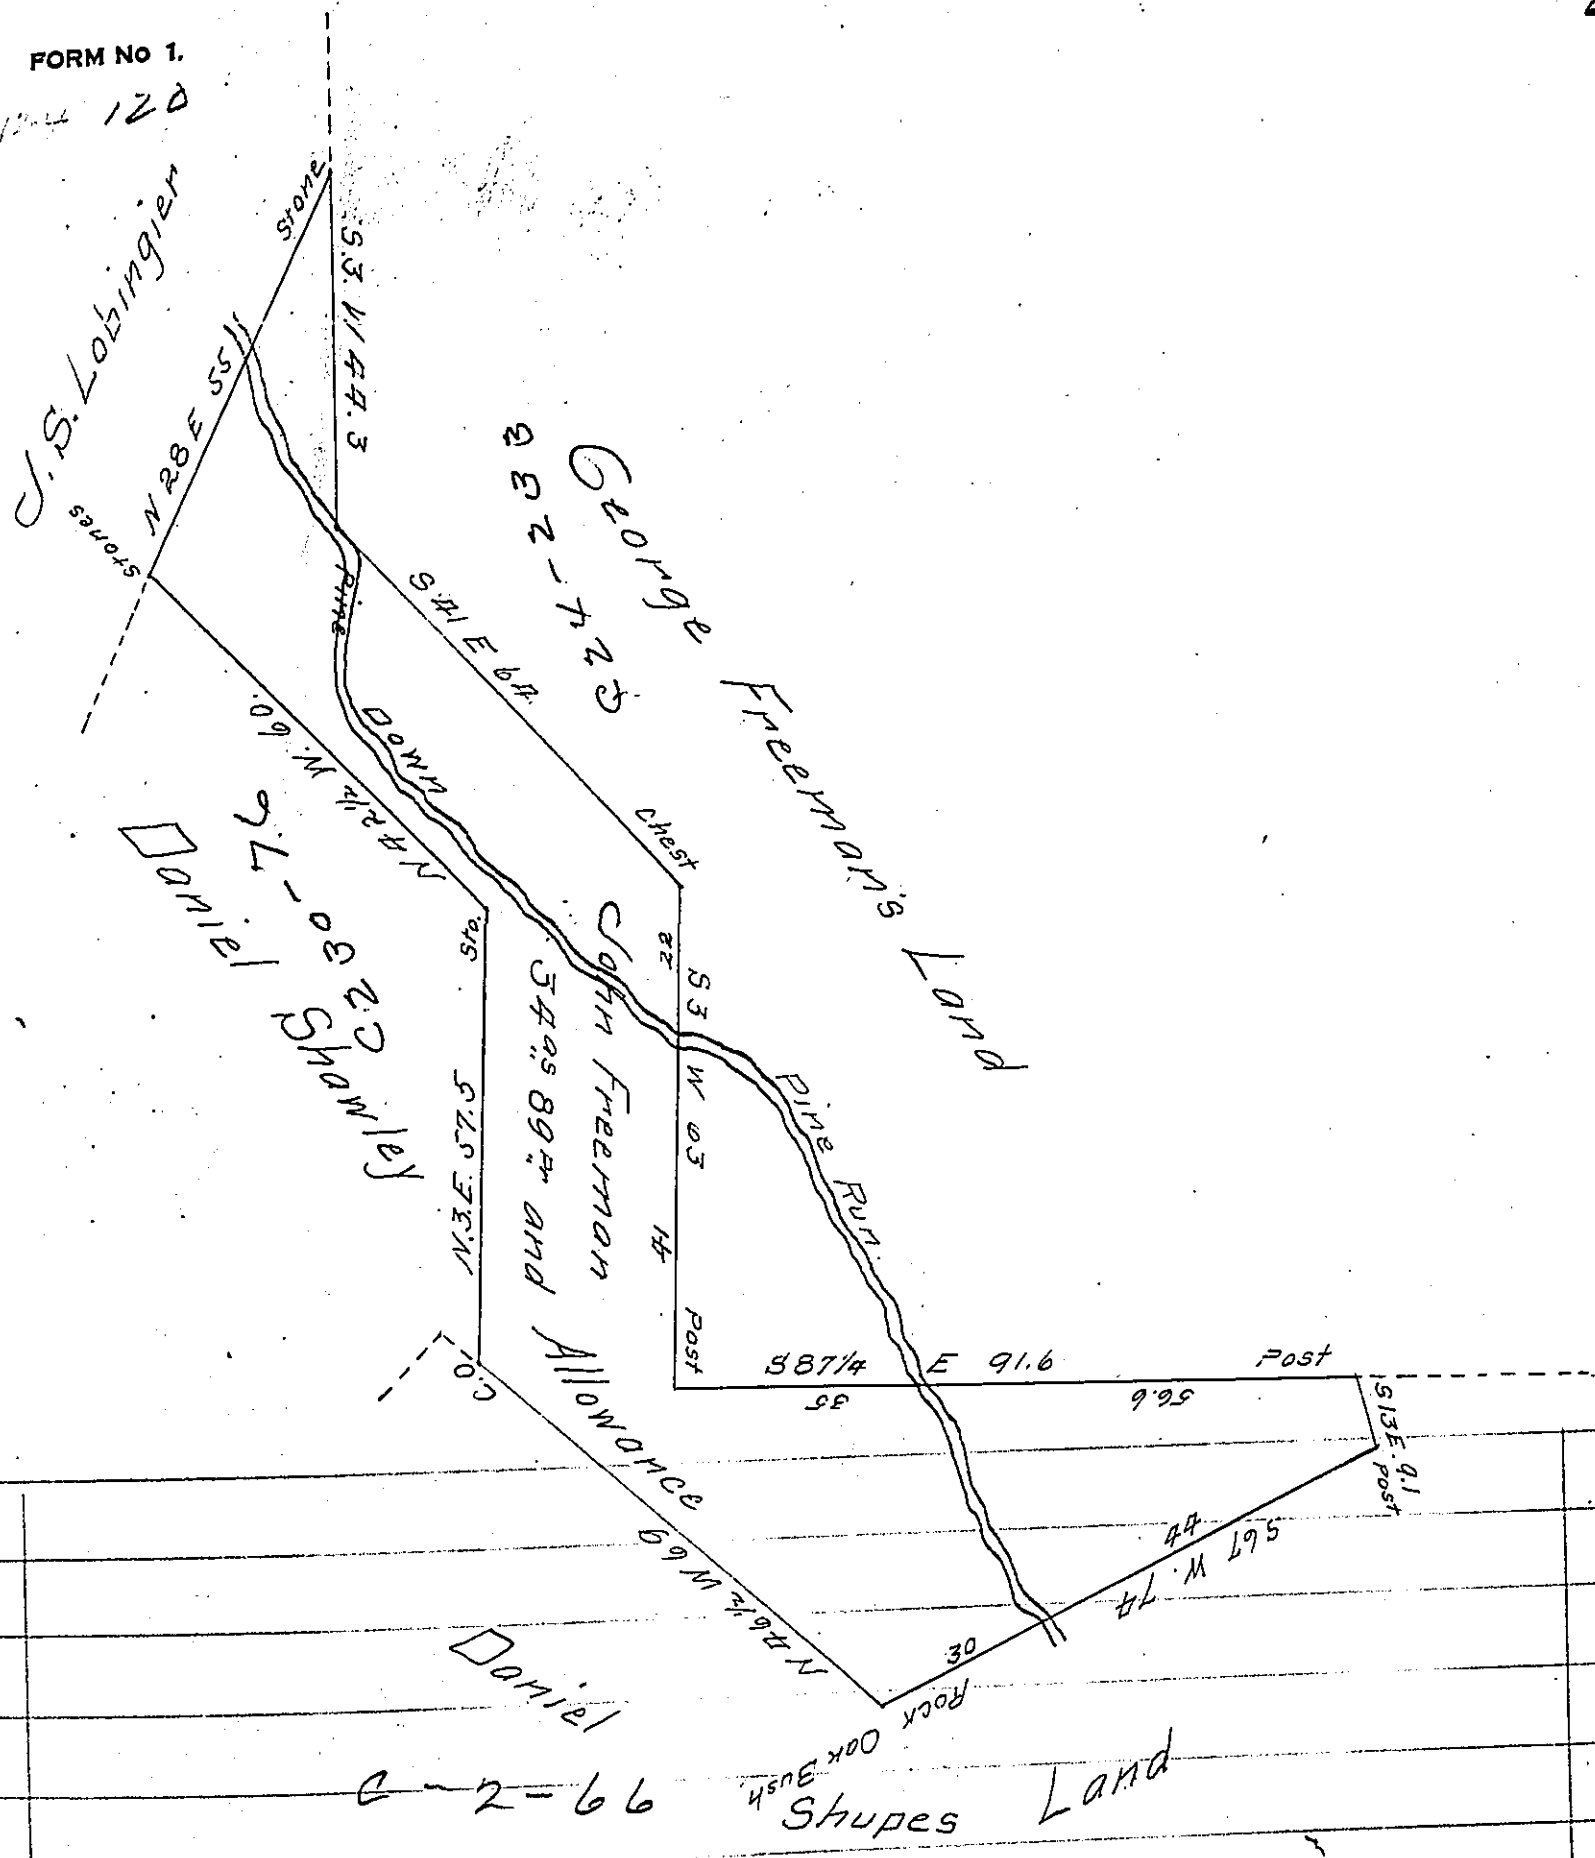

Draft of a tract of Land containing 34 A 89 Per and Allowance of six per cent for roads to situate in Mount Pleasant township Westmoreland County Penna Surveyed February 17<sup>th</sup> 1873 in pursuance of a Warrant granted to John Freeman dated February 5<sup>th</sup> 1873.

Cyrus T. Long C.S.

Robert B. Beath  
Surveyor General

IN TESTIMONY that the above is a copy of the original remaining on file in the Department of Internal Affairs of Pennsylvania, made conformably to an Act of Assembly approved the 16th day of February, 1833, I have hereunto set my Hand and caused the Seal of said Department to be affixed at Harrisburg, this 16<sup>th</sup> day of March 1908

*Henry Houch*  
Secretary of Internal Affairs.