


FORM No. 1.

Wilhem Willink & Co. No. 2679.

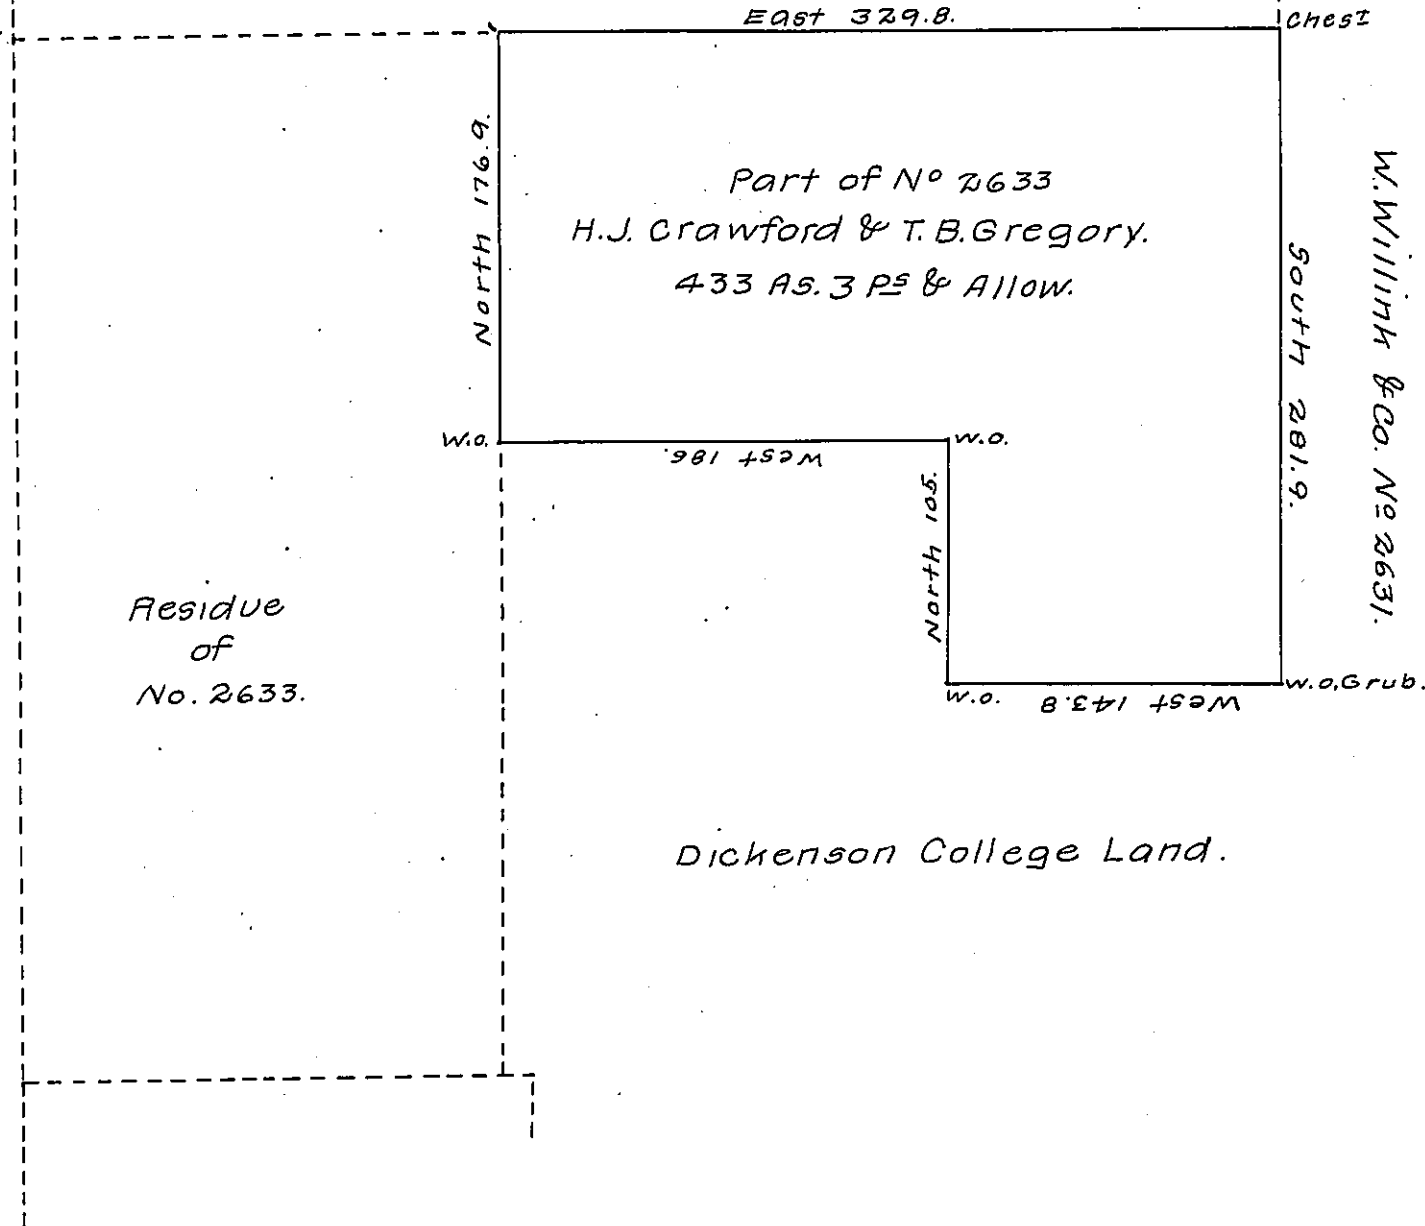

A Draft of a tract of land situated in the Township of Pine Grove and County of Venango, containing four hundred thirty-three acres, three perches and allowance of six per cent. for roads, etc. Drafted for H.J. Crawford & T.B. Gregory the twenty-eighth day of January 1904, it being part of a larger tract containing nine hundred eighty-six acres, one hundred forty-four perches and allowance, originally surveyed in pursuance of a warrant granted to Wilhem Willink & Co. dated the twelfth day of December 1792.

to Hon. Isaac B. Brown, } John H. Campbell,
 secretary of Internal Affairs. } Survey Clerk, Dept. Int. Affairs.

IN TESTIMONY that the above is a copy of the original remaining on file in the Department of Internal Affairs of Pennsylvania, made conformably to an Act of Assembly approved the 16th day of February 1833, I have hereunto set my hand and caused the Seal of said Department to be affixed at Harrisburg, this twelfth day of August, 1907.

Henry Howell
 Secretary of Internal Affairs.