


FORM No 1.

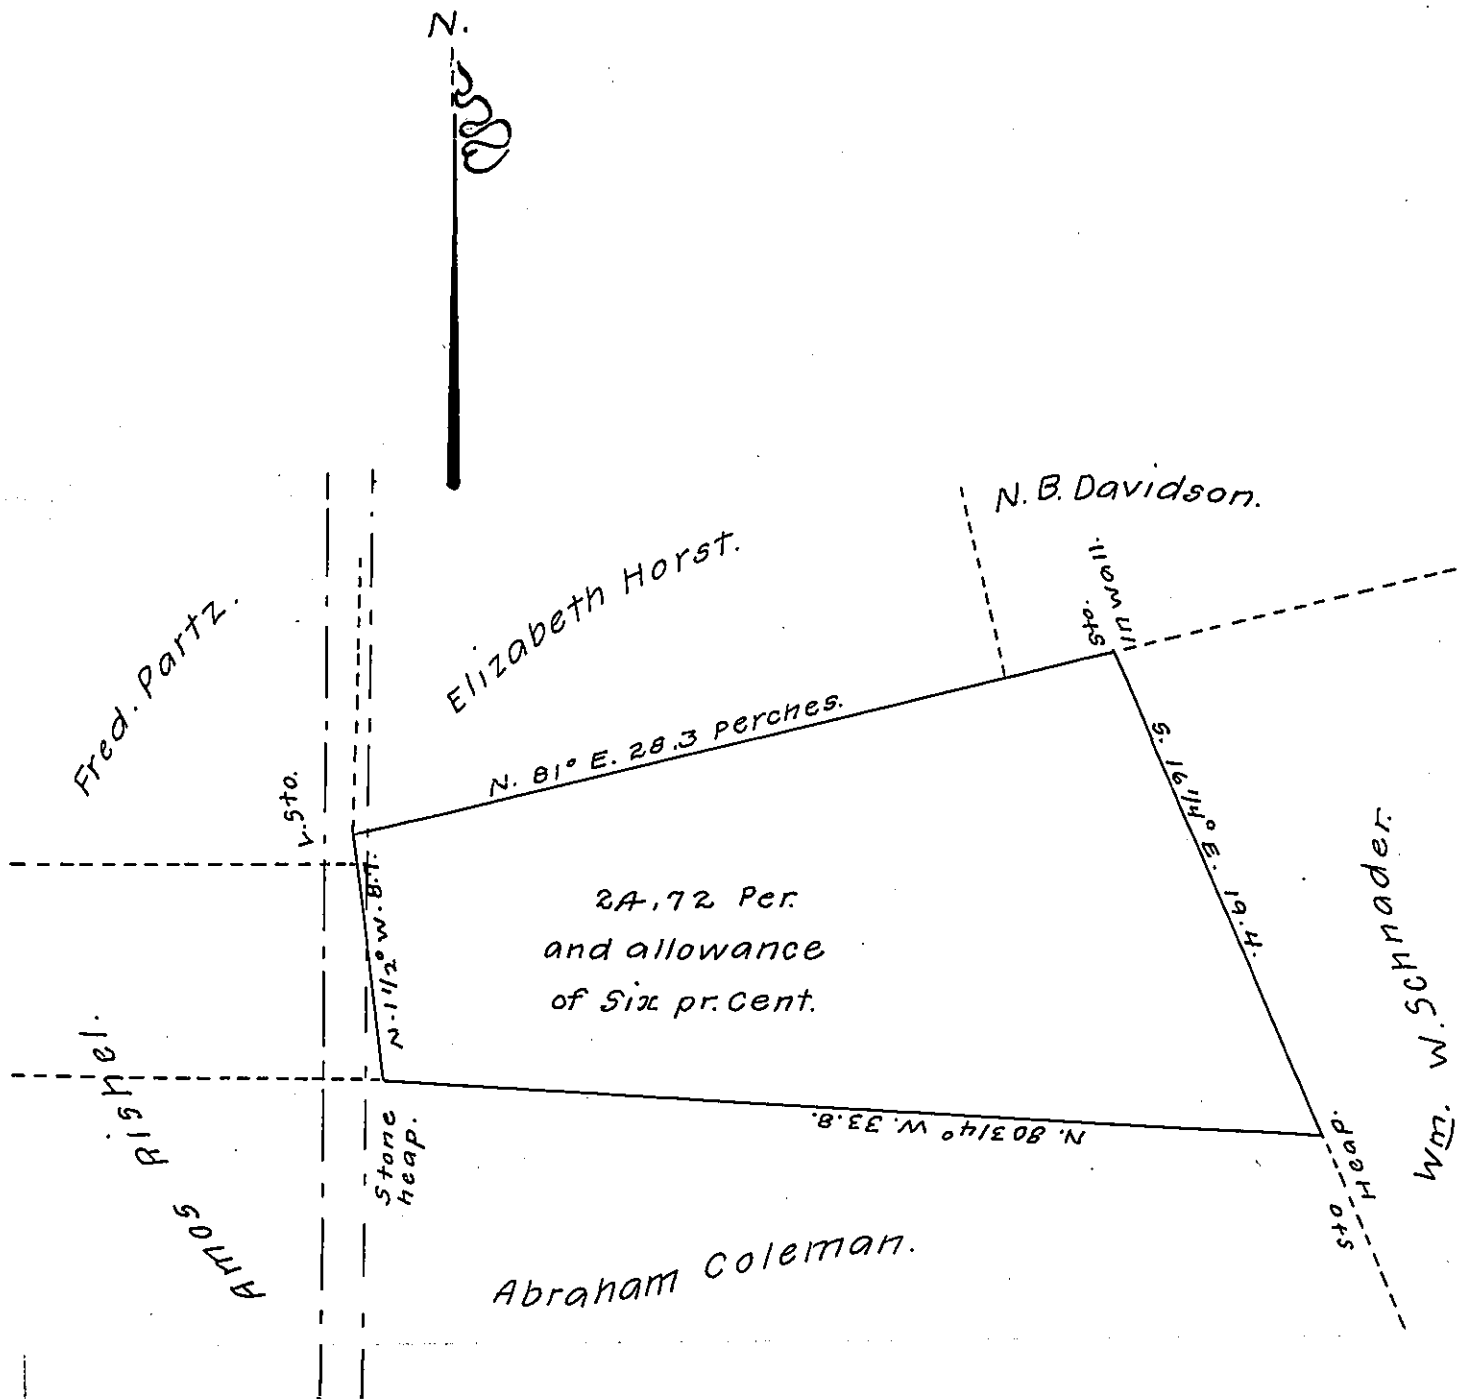

A Draft of a tract of Improved land situated in East Earl Township, Lancaster County, Penna. containing 2A. 72 Per. and allowance of six per Cent for roads &c.

Surveyed for Jacob Weaver Aug. 9-1886 In pursuance of a warrant granted to Jacob Weaver Dated the 27th Day of July A.D. 1886

By H.B. Becker

To

Hon. J. Simpson Africa
Sec. of Internal affairs

Approved Aug. 16-1886

By M.N. Brubaker.

C.S.

IN TESTIMONY that the above is a copy of the original remaining on file in the Department of Internal Affairs of Pennsylvania, made conformably to an Act of Assembly approved the 16th day of February, 1833, I have hereunto set my Hand and caused the Seal of said Department to be affixed at Harrisburg, this fiftieth day of July, 1907.

Henry Houck

Secretary of Internal Affairs.