


FORM NO. 1.

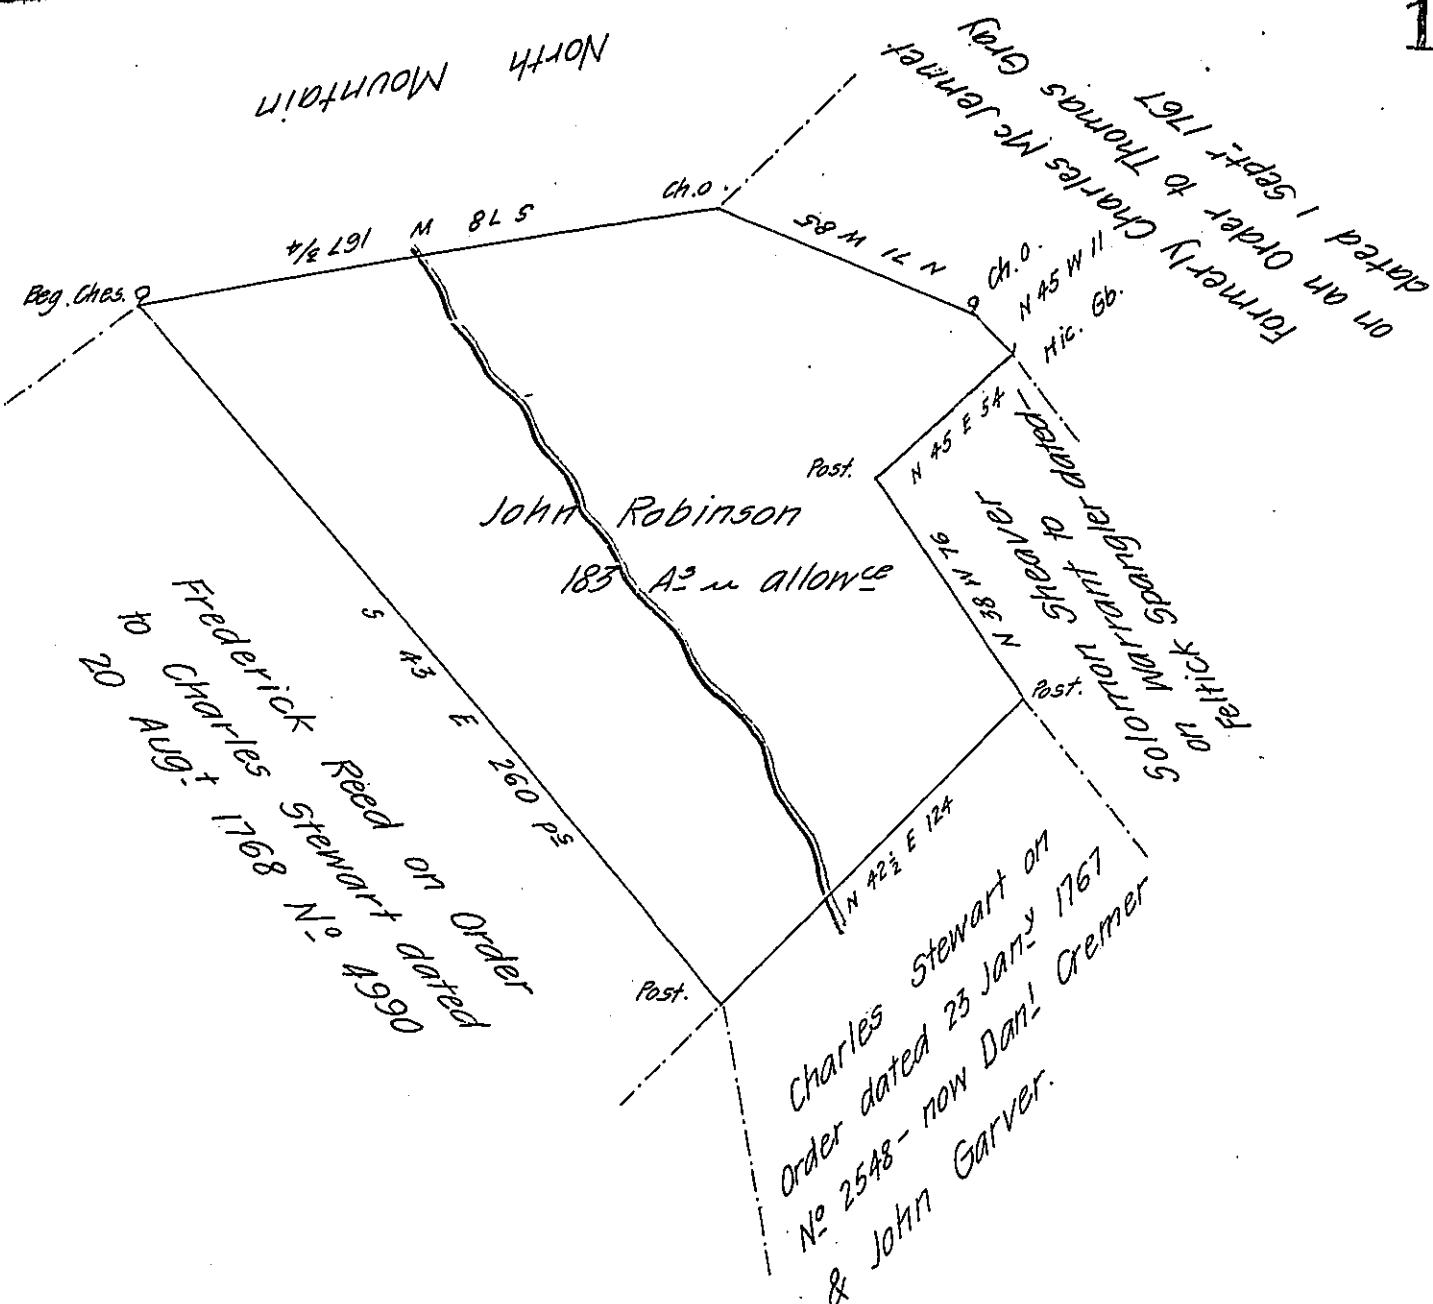

Draught of a tract of Land situate in Letterkenny Township Franklin County containing one hundred and eighty three Acres and allowance of six per cent for Roads &c Examined and returned in pursuance of a Contract with the Board of Property for ascertaining Surveying & returning Unpatented lands under Proprietary rights &c And by virtue of an Order of Survey dated 21st April 1767 No 3483 Granted to John Robinson for 300 acres "in Letterkenny Township joining Charles Stewart Charles McJennet and the North Mountain" Ascertained 25 Sept^r 1829 on premises

To Jacob Spangler Esq^r

Surveyor General

No 3598 - Pat^d

Wm S. Davis

William Hamilton

Contractors

Report: The above described tract is wholly the same as a Tract surveyed 2nd November 1768 on an Order to Joshua Pencoast for 300 As dated 2nd May 1767 No 3598 & held under said title - Note - No evidence of Robinson's order ever being executed on the land. Owners Solomon Shearer & John Gilmore's heirs - Michael Myers Tenant under Gilmore

Wm S. Davis

IN TESTIMONY that the above is a copy of the original remaining on file in the Department of Internal Affairs of Pennsylvania, made conformably to an Act of Assembly approved the 16th day of February, 1833, I have hereunto set my Hand and caused the Seal of said Department to be affixed at Harrisburg, this eighteenth day of June 1908

Henry Houch

Secretary of Internal Affairs.