


FORM No 1.

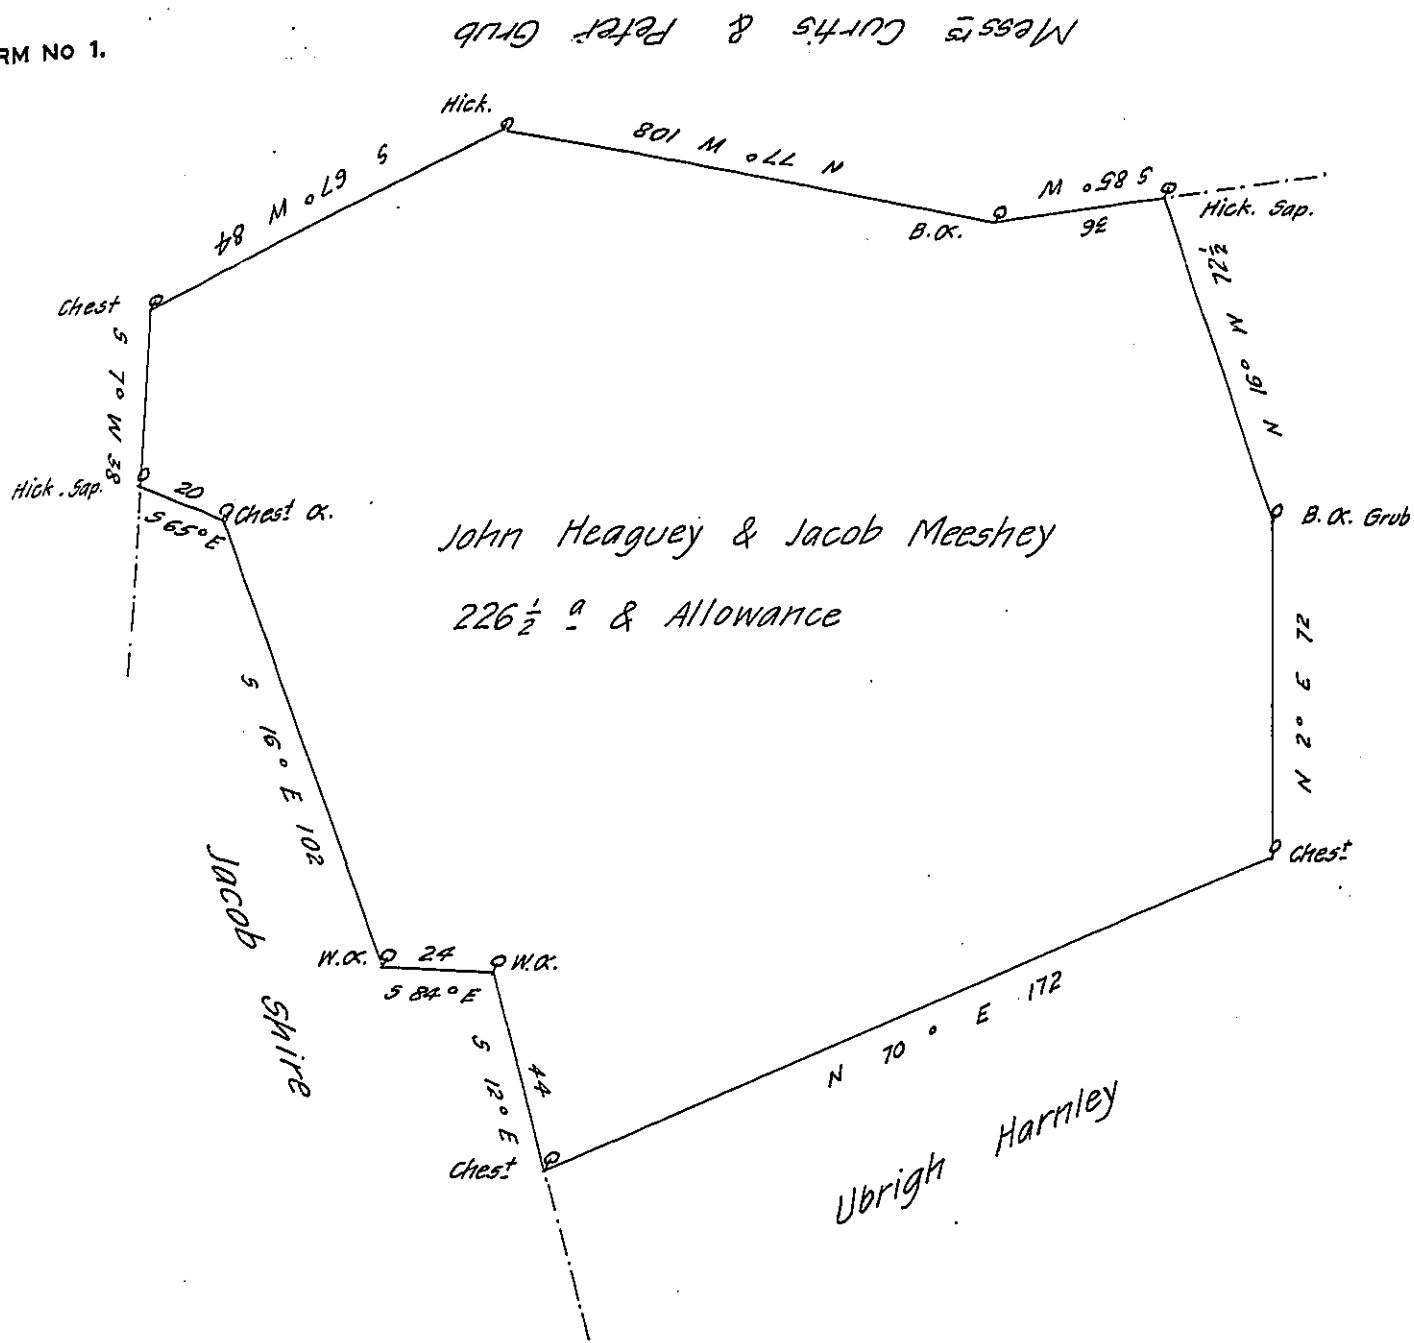

Survey'd to John Heaguey & Jacob Meeshey on the 30<sup>th</sup> October 1765  
 the above described tract of Two Hundred twenty Six Acres & a Half & the Usual  
 Allowance of six P. Ct. Situate in Mountjoy Town? Lancaster County By Application  
 of the 14<sup>th</sup> day of October 1765. N<sup>o</sup> 1066

P-

To Jn<sup>o</sup> Lukens Esq<sup>r</sup>

Bartrem Galbraith D.S.

Surv<sup>r</sup> Generall.

IN TESTIMONY that the above is a copy of the original remaining on file in  
 the Department of Internal Affairs of Pennsylvania, made  
 conformably to an Act of Assembly approved the 16th day of  
 February, 1833, I have hereunto set my Hand and caused  
 the Seal of said Department to be affixed at Harrisburg,  
 this eighteenth day of June 1908

*Henry Howick*

Secretary of Internal Affairs.