


FORM NO. 1.

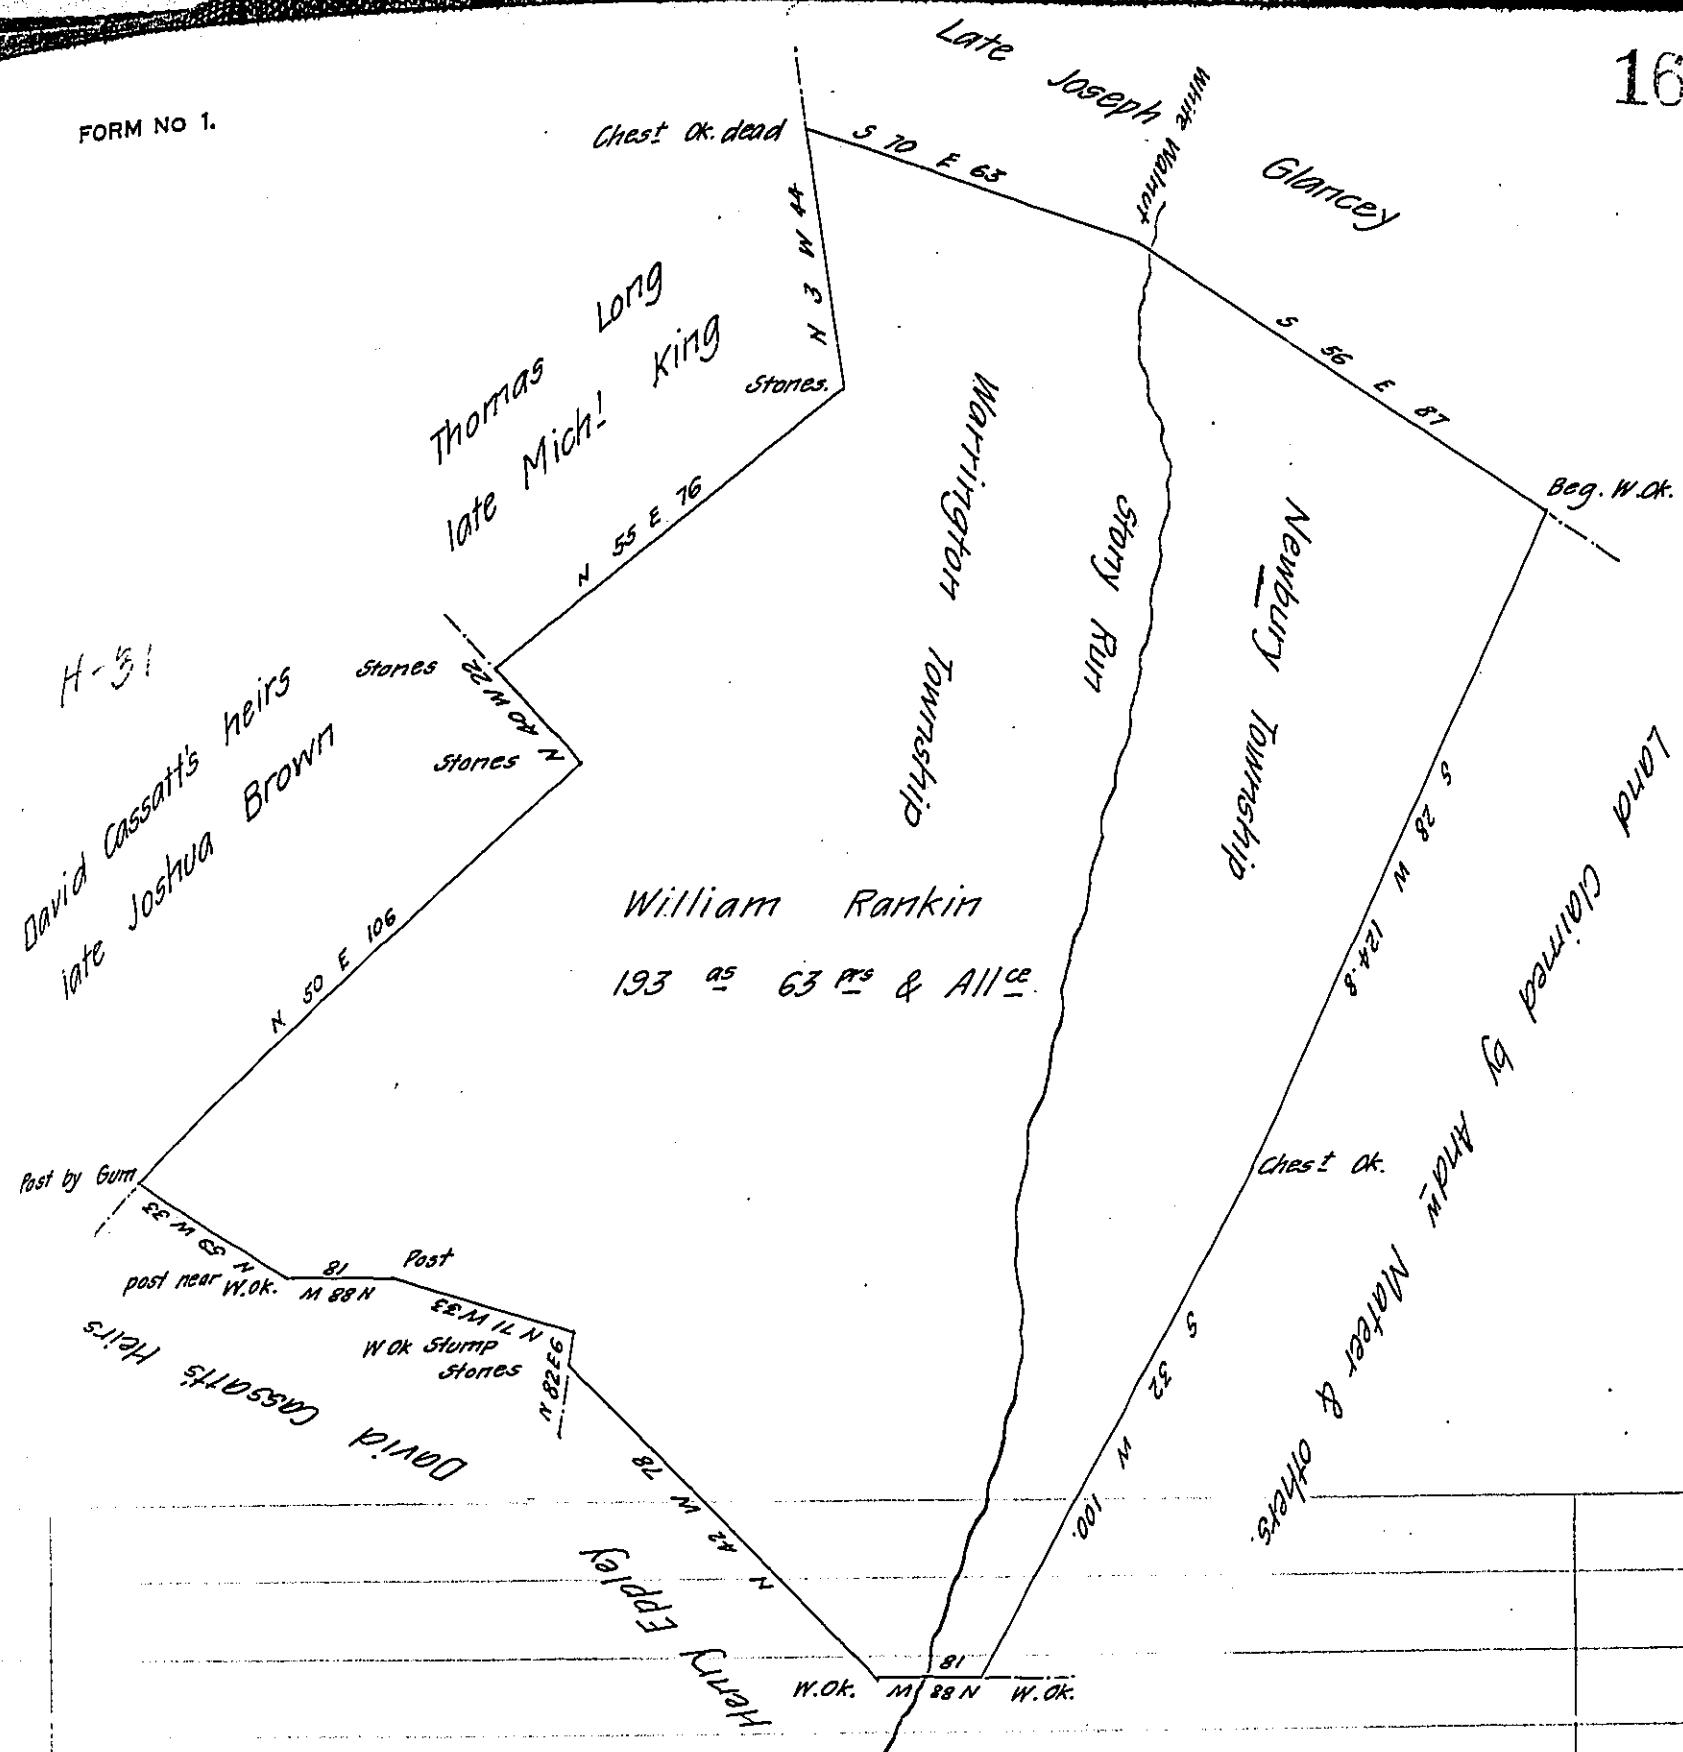

Situate in Warrington and Newbury townships, York County containing one hundred and ninety three acres sixty three perches and allowance Surveyed per Contract on the App'n of William Rankin for 200<sup>as</sup> No 3086 dated 18<sup>th</sup> March 1767 - 25<sup>th</sup> September 1832.

Note - the above land is claimed by John Reeser William Reeser Jacob Frankeberger Hugh Foster's heirs and others and occupied by the several owners or claimants patented to Samuel Cookson 16<sup>th</sup> September 1790

Dan'l Small Con't.

To the Board of Property

IN TESTIMONY that the above is a copy of the original remaining on file in the Department of Internal Affairs of Pennsylvania, made conformably to an Act of Assembly approved the 16th day of February, 1833, I have hereunto set my Hand and caused the Seal of said Department to be affixed at Harrisburg, this twenty first day of July 1908

Henry Howard

Secretary of Internal Affairs.