



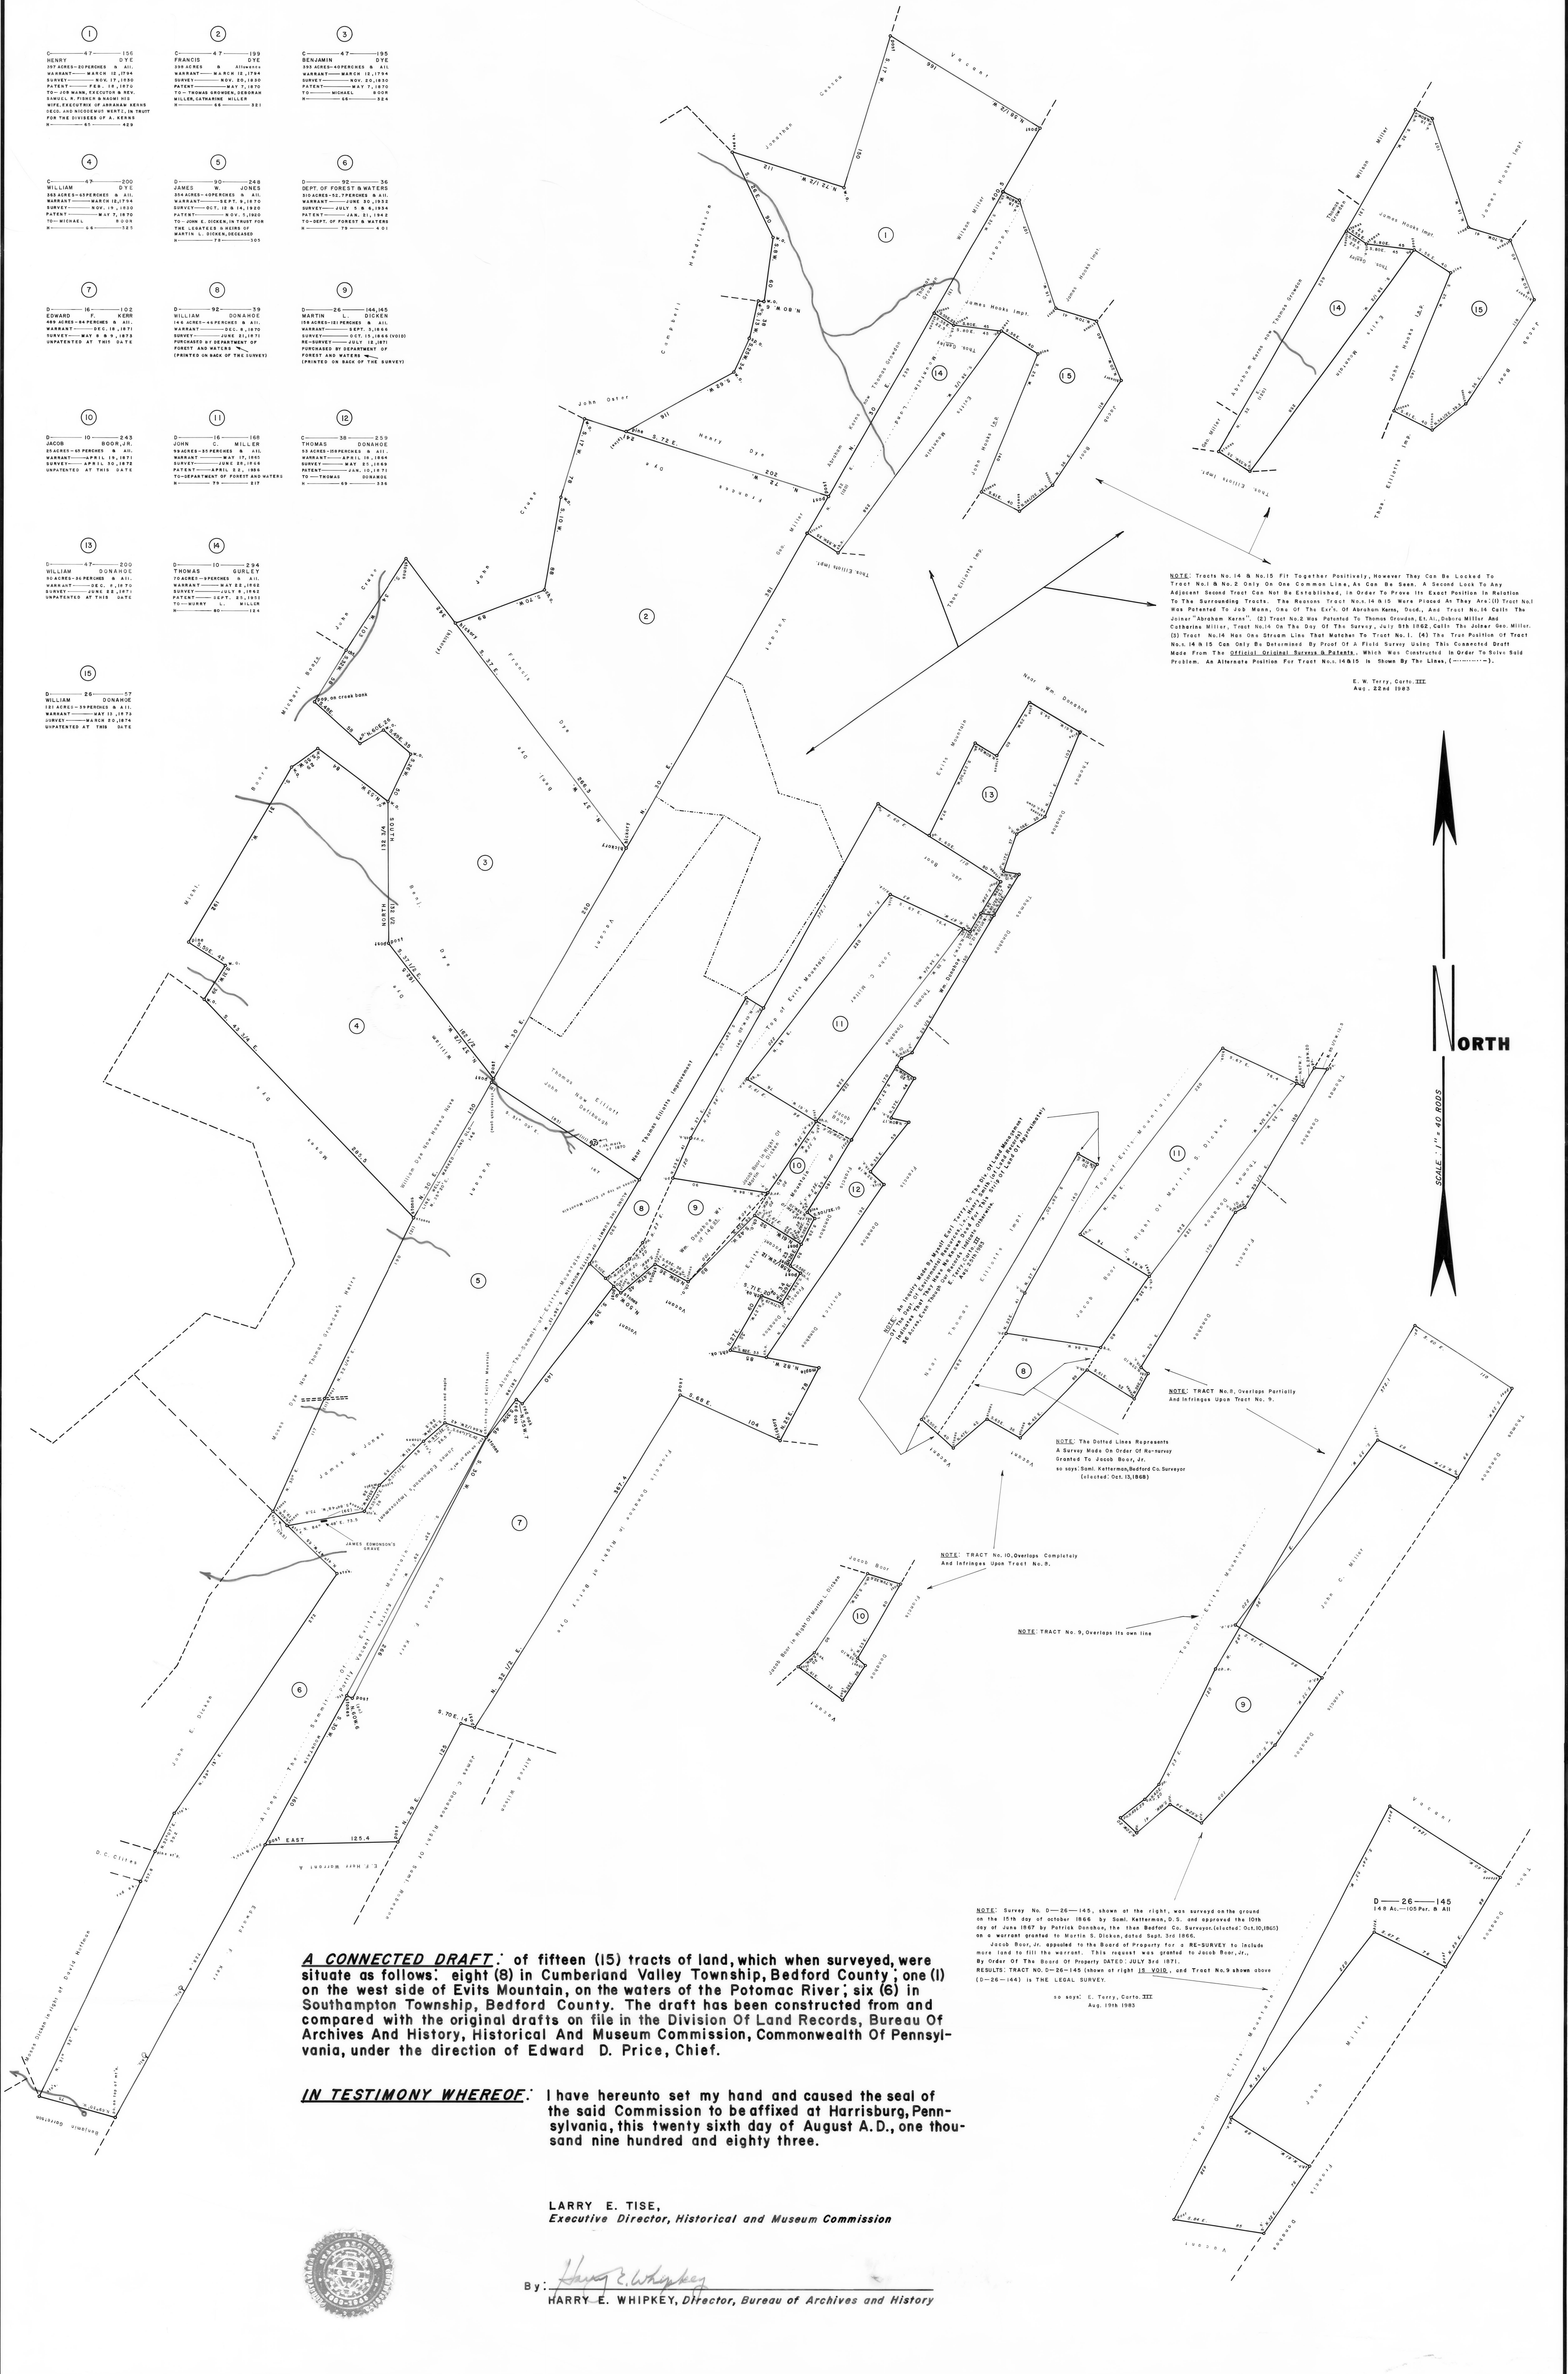

A CONNECTED DRAFT of fifteen (15) tracts of land, which when surveyed, were situate as follows: eight (8) in Cumberland Valley Township, Bedford County; one (1) on the west side of Everts Mountain, on the waters of the Potomac River; six (6) in Southampton Township, Bedford County. The draft has been constructed from and compared with the original drafts on file in the Division Of Land Records, Bureau Of Archives And History, Historical And Museum Commission, Commonwealth Of Pennsylvania, under the direction of Edward D. Price, Chief.

IN TESTIMONY WHEREOF: I have hereunto set my hand and caused the seal of the said Commission to be affixed at Harrisburg, Pennsylvania, this twenty sixth day of August A.D., one thousand nine hundred and eighty three.

LARRY E. TISE,
Executive Director, Historical and Museum Commission

By: *Harry E. Whipkey*
HARRY E. WHIPKEY, Director, Bureau of Archives and History

