

2

A 23 7
JOHN CRAIG
433 ACRES-153 Perches & All.
WARRANT APRIL 17, 1793
SURVEY JUNE 13, 1794
PATENT DEC. 17, 1867
TO J. H. HOMMER
H 62 223

1

A 30 79
THOMAS L. MOORE
433 ACRES-153 Perches & All.
WARRANT APRIL 17, 1793
SURVEY JUNE 13, 1794
PATENT DEC. 17, 1867
TO DAVID CREE ET. AL.
H 62 228


4

A 10 218
THOMAS CANBY
433 ACRES-153 Perches & All.
WARRANT APRIL 17, 1793
SURVEY JUNE 13, 1794
PATENT DEC. 17, 1867
TO THOMAS VANSCHOYOC &
J. H. HOMMER
H 62 226

3

A 58 272
OWEN JONES
433 ACRES-153 Perches & All.
WARRANT APRIL 17, 1793
SURVEY JUNE 13, 1794
PATENT DEC. 17, 1867
TO JAMES MCCARTNEY ET. AL.
H 62 222

SCALE: 1" = 60 RODS

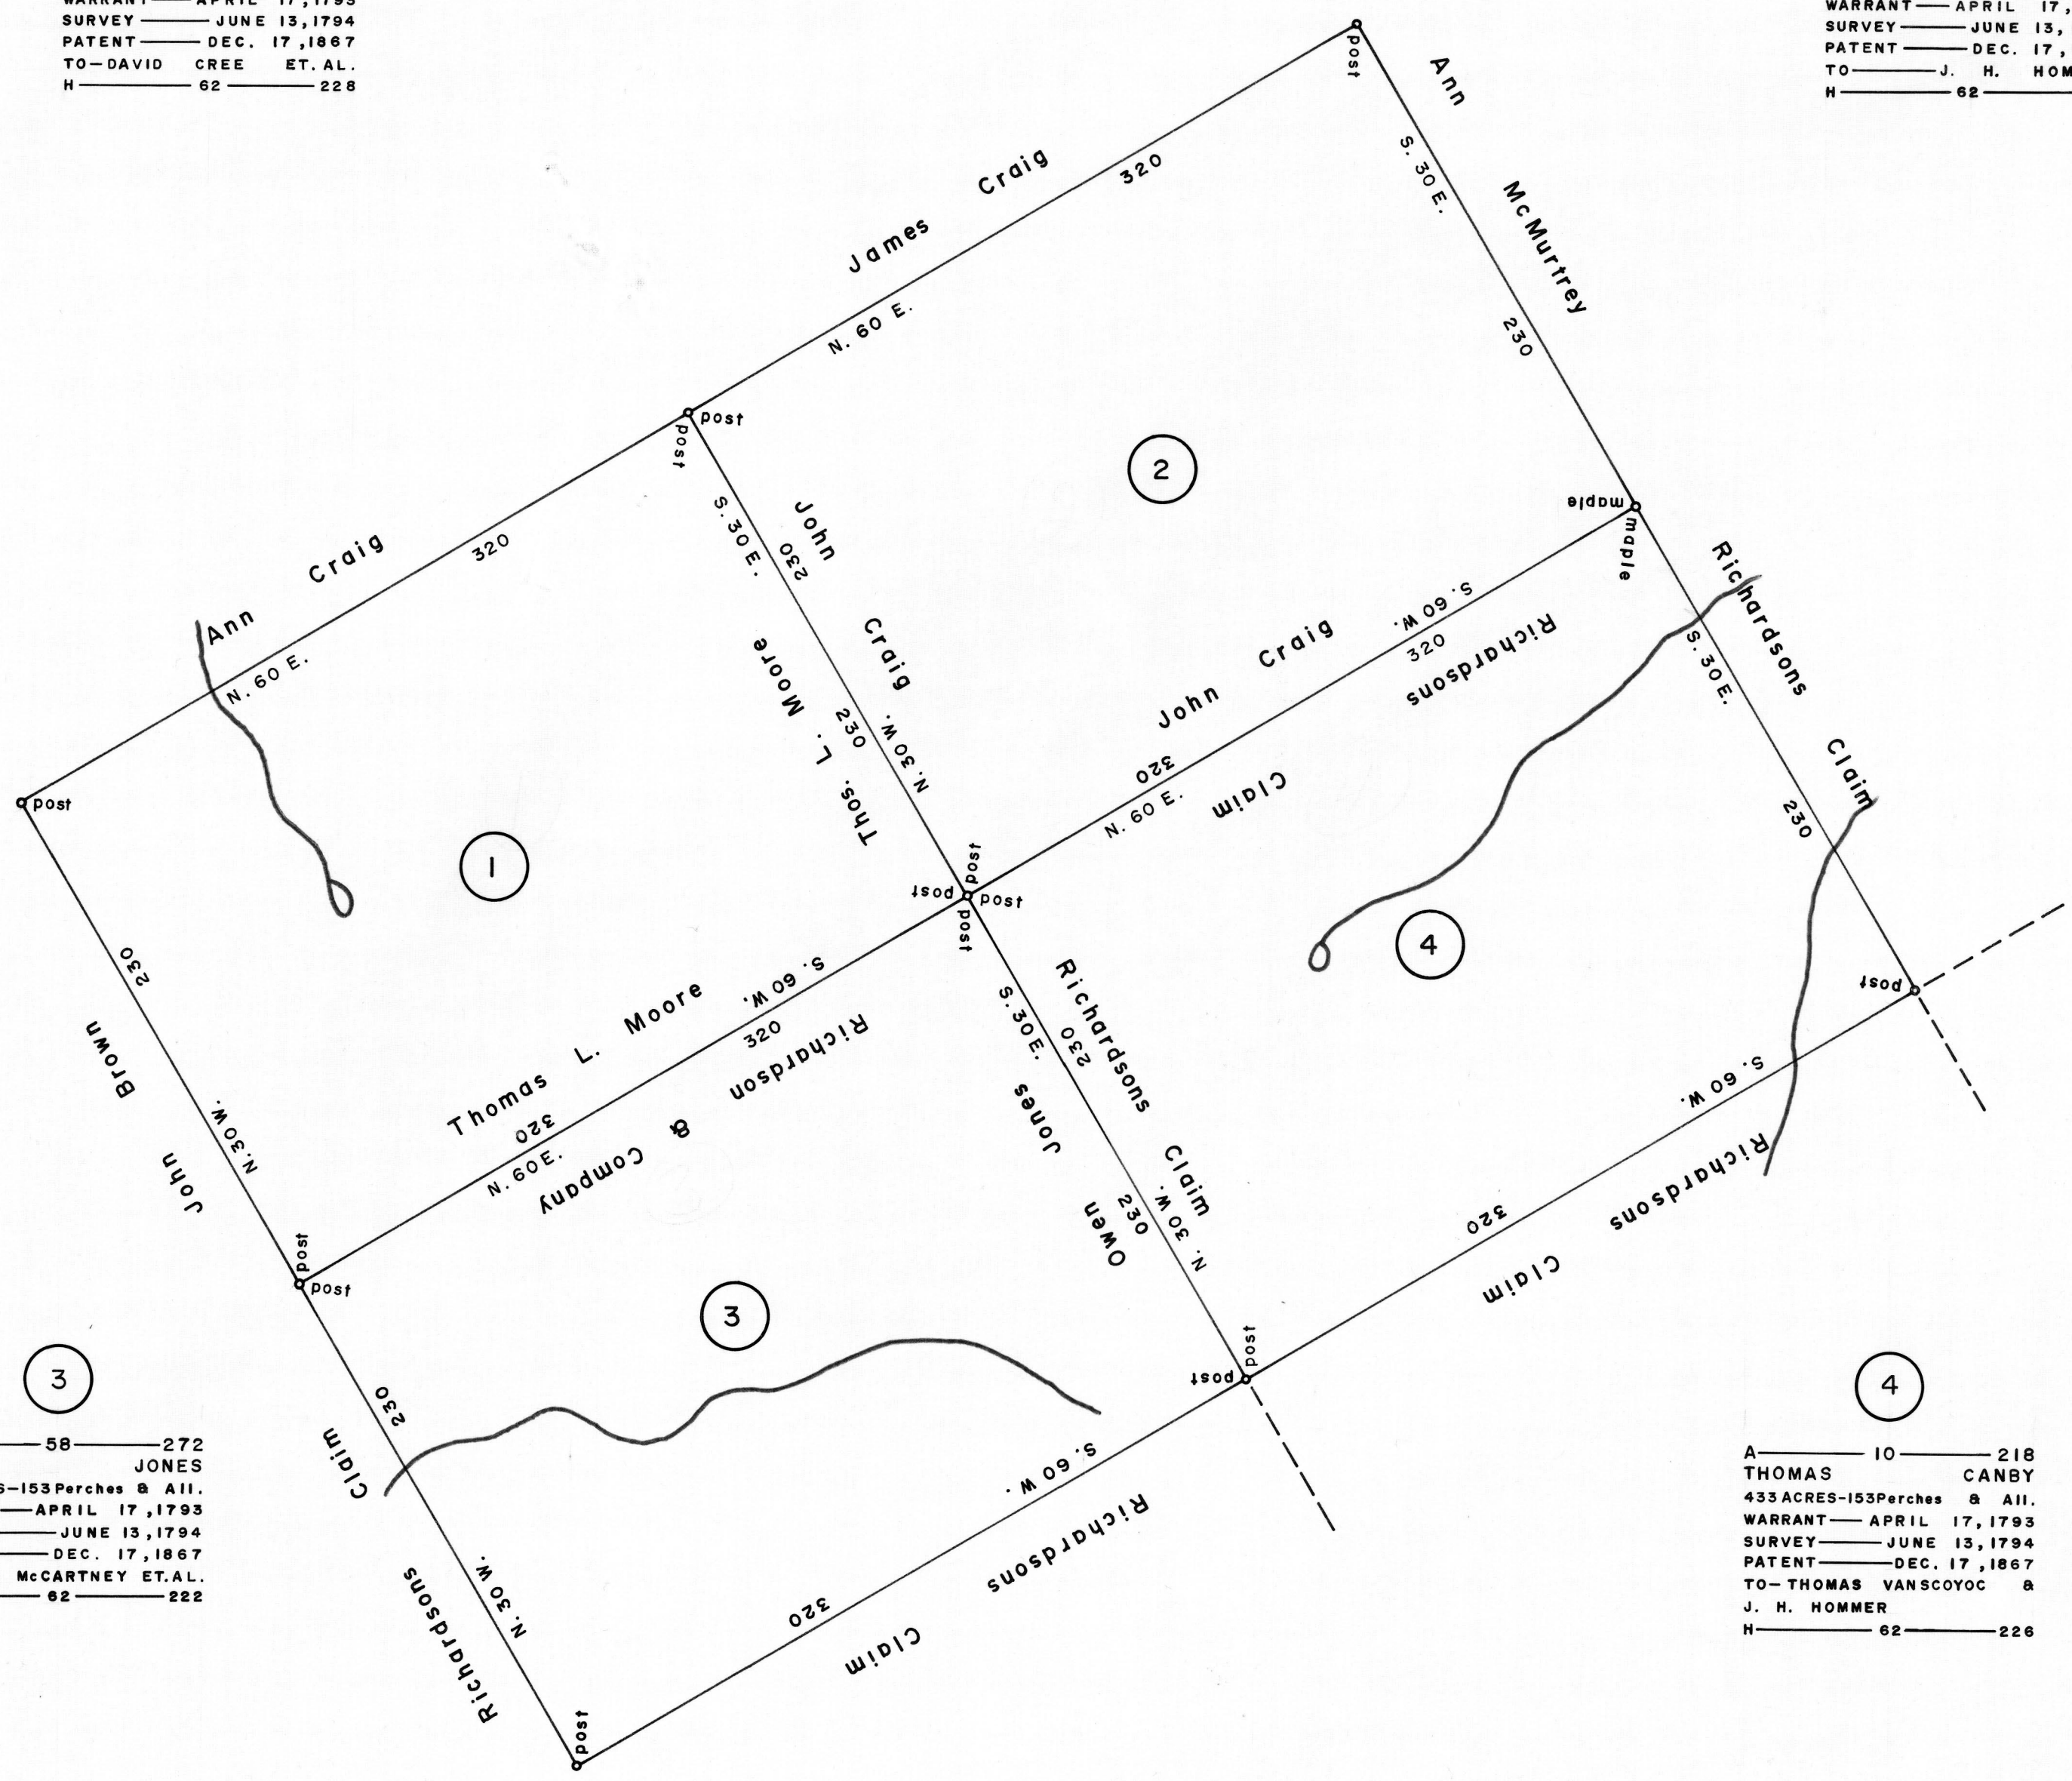

A CONNECTED DRAFT of four (4) tracts of land, which when surveyed, were situate as follows: four (4) in Franklin Township, Huntingdon (now Cambria) County. The draft has been constructed from and compared with the original drafts on file in the Bureau of Land Records, Department of Community Affairs, Commonwealth of Pennsylvania, under the direction of Edward D. Price, Director.

IN TESTIMONY WHEREOF: I have hereunto set my hand and caused the seal of the said Department to be affixed at Harrisburg, Pennsylvania, this twenty-fourth day of July A. D., one thousand nine hundred and seventy five.



WILLIAM H. WILCOX
Secretary of Community Affairs

By: *[Signature]*
A. L. HYDEMAN, JR., Executive Deputy Secretary

11.2