


FORM No. 1.

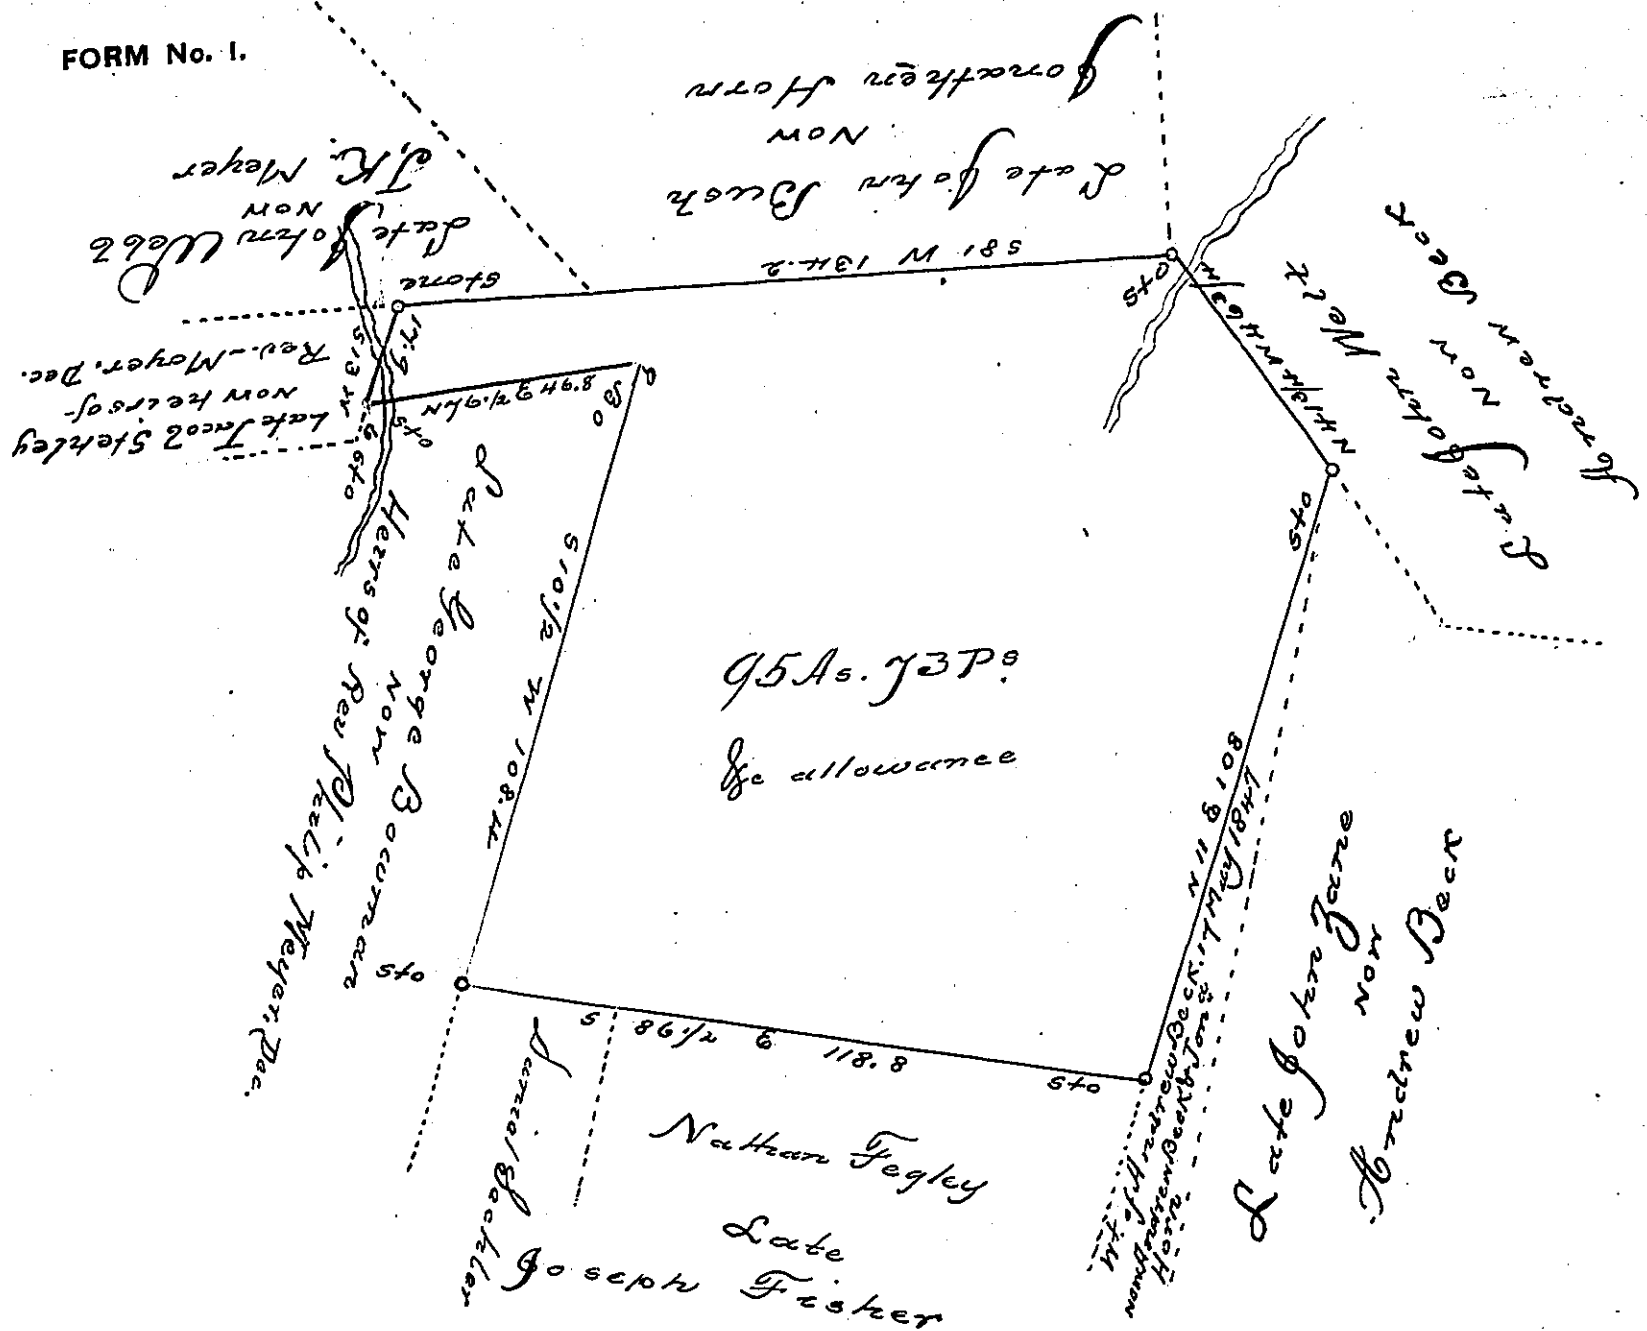

Draft of a Tract of land, containing 95 acres 73 perches and the allowance of six per cent for Roads &c. Situate in East Brunswick Township in the County of Schuylkill. Surveyed the 20<sup>th</sup> day of April 1871 in pursuance of a warrant granted to Jonathan Herr dated the 20<sup>th</sup> day of March, 1871.

To Jos. Hertzinger  
County Surveyor of  
Schuylkill County

D. L. Boyer

June the 13<sup>th</sup> 1871. I approve of the above survey made by D. L. Boyer

Jos. Hertzinger, Co. Surveyor

To J. M. Campbell Esq  
Surveyor General  
of Pennsylvania

IN TESTIMONY that the above is a copy of the original remaining on file in the Department of Internal Affairs of Pennsylvania, made conformably to an Act of Assembly approved the 16th day of February, 1833, I have hereunto set my Hand and caused the Seal of said Department to be affixed at Harrisburg, this sixth day of June, 1905.

Isaac P. Brown  
Secretary of Internal Affairs.