


FORM NO. 1.

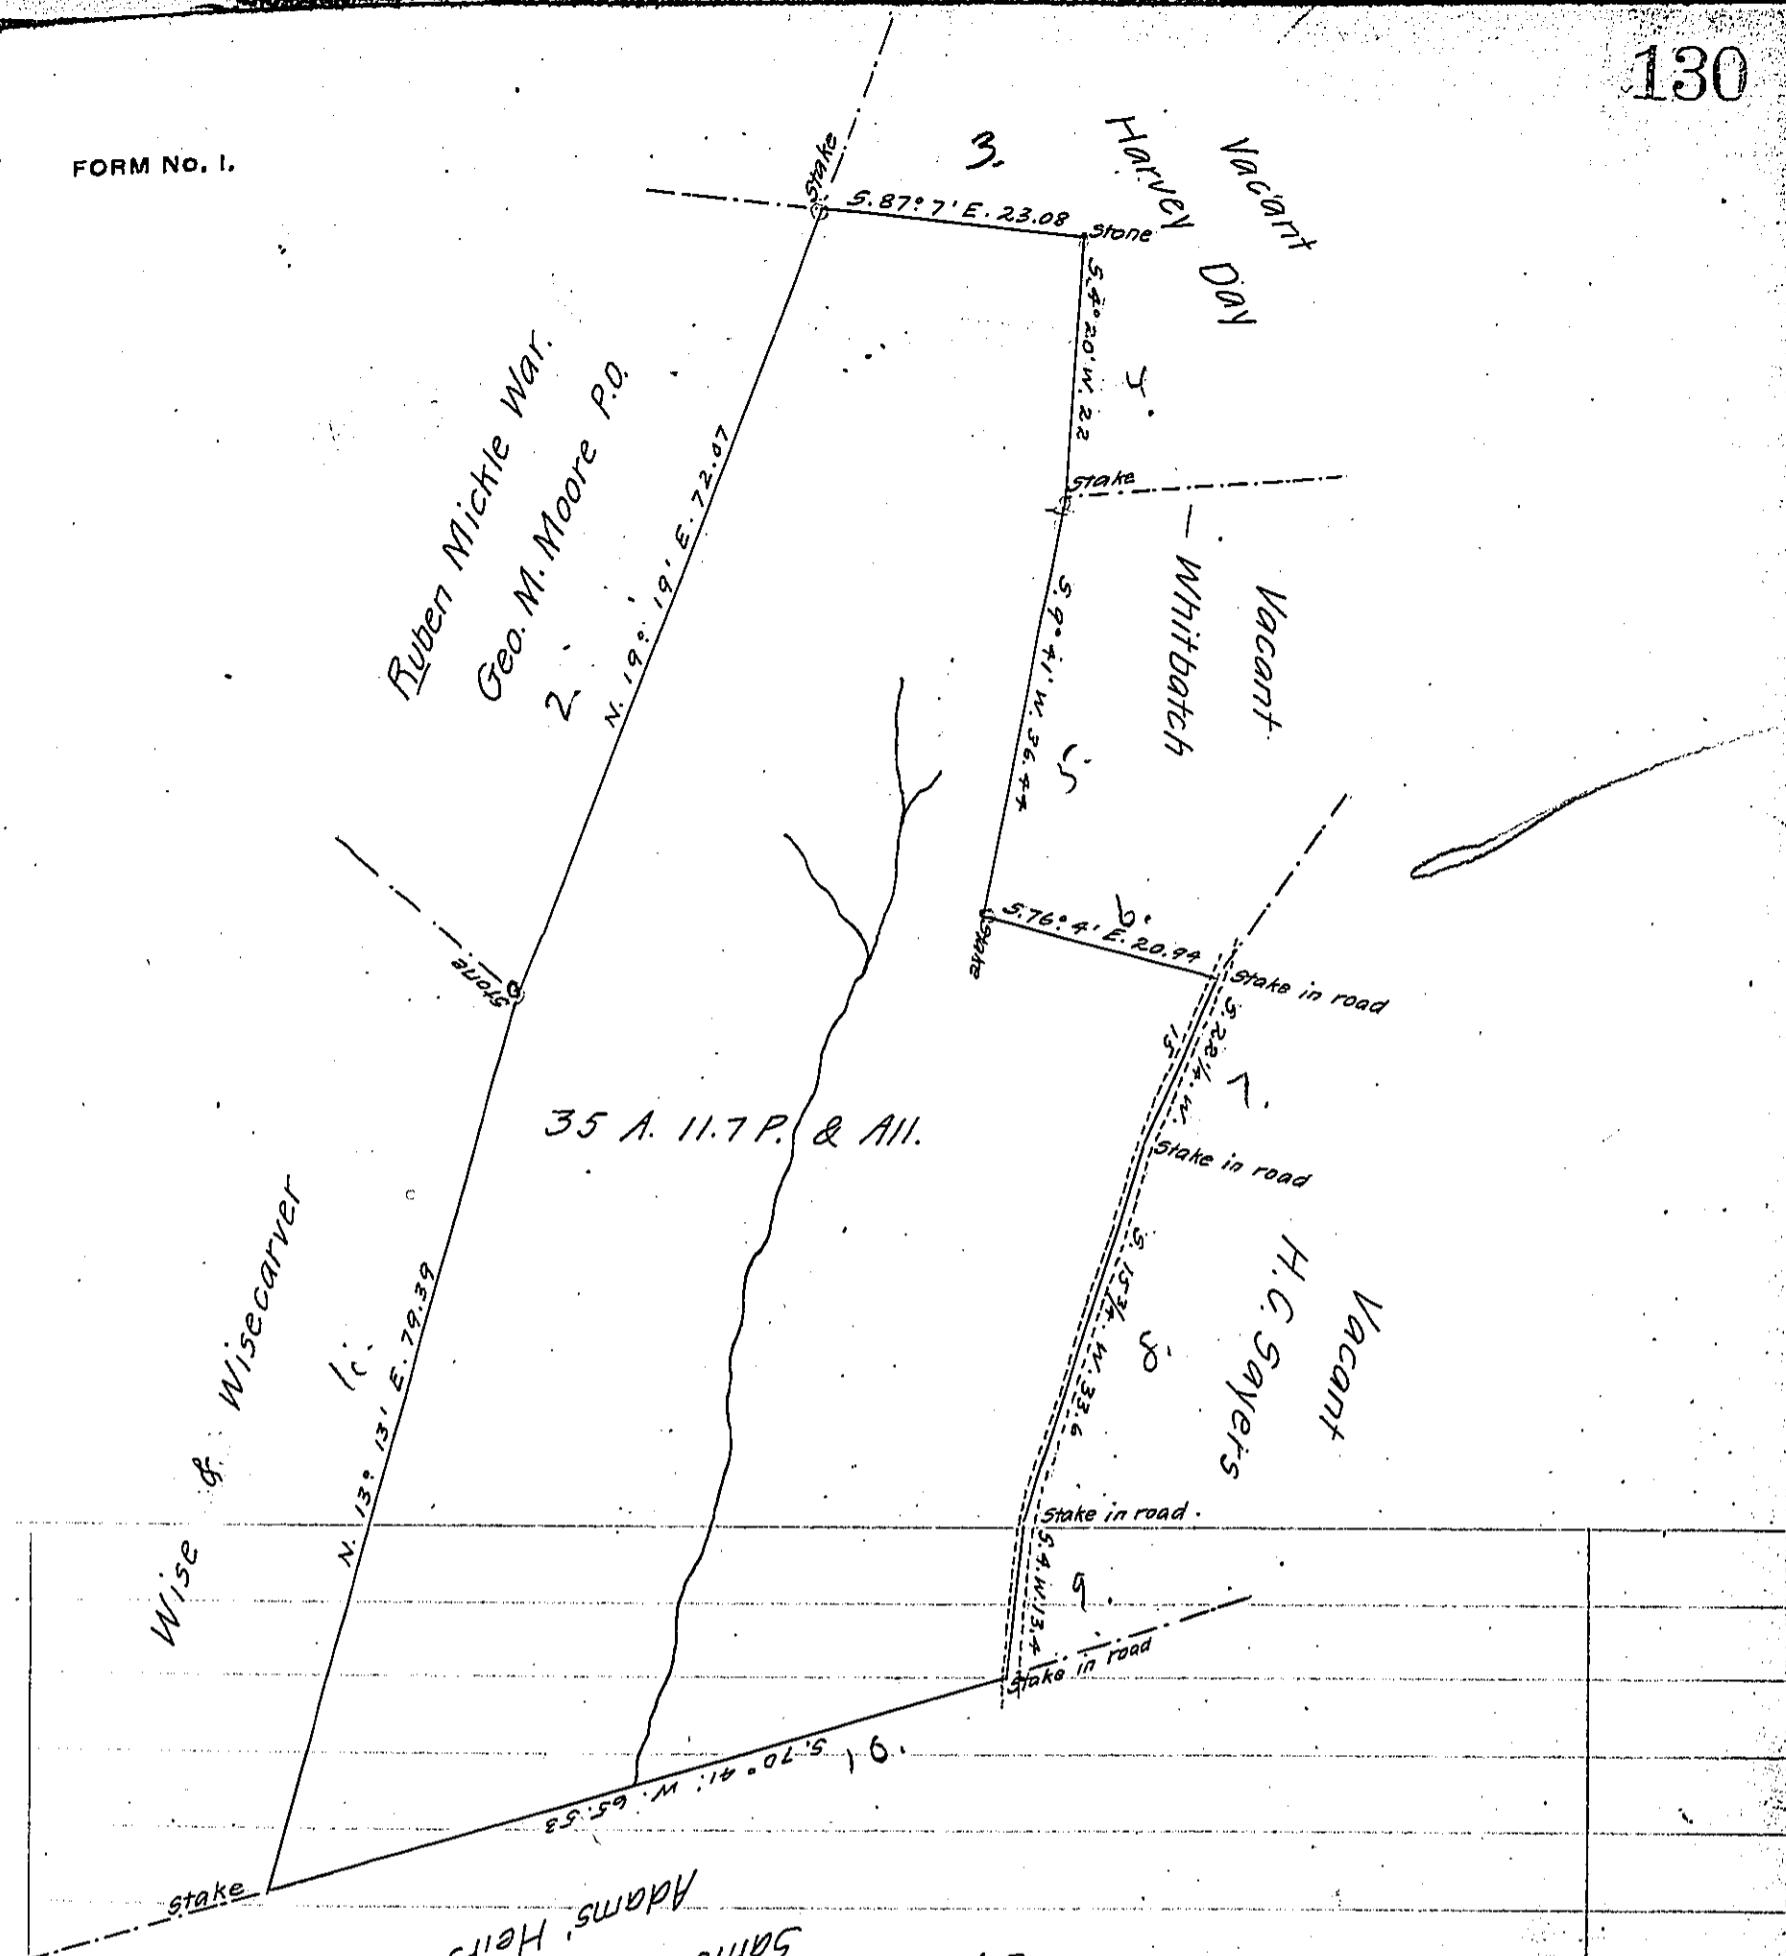

A Draft of a tract of land situated in the Township of Franklin and County of Greene, containing thirty-five acres, 11.7 perches and allowance of six per cent for roads, etc. Surveyed the 24 day of January 1901 ~~89~~, in pursuance of a warrant granted to George M. Moore dated the 19 day of November 1900.

T. B. Dinsmore

County Surveyor

To James W. Latta, Esq,
Secretary of Internal Affairs

IN TESTIMONY that the above is a copy of the original remaining on file in the Department of Internal Affairs of Pennsylvania, made conformably to an Act of Assembly approved the 16th day of February, 1833, I have hereunto set my Hand and caused the Seal of said Department to be affixed at Harrisburg, this eighteenth day of April 1906

Joseph P. Brown
Secretary of Internal Affairs.