


FORM No. 1.

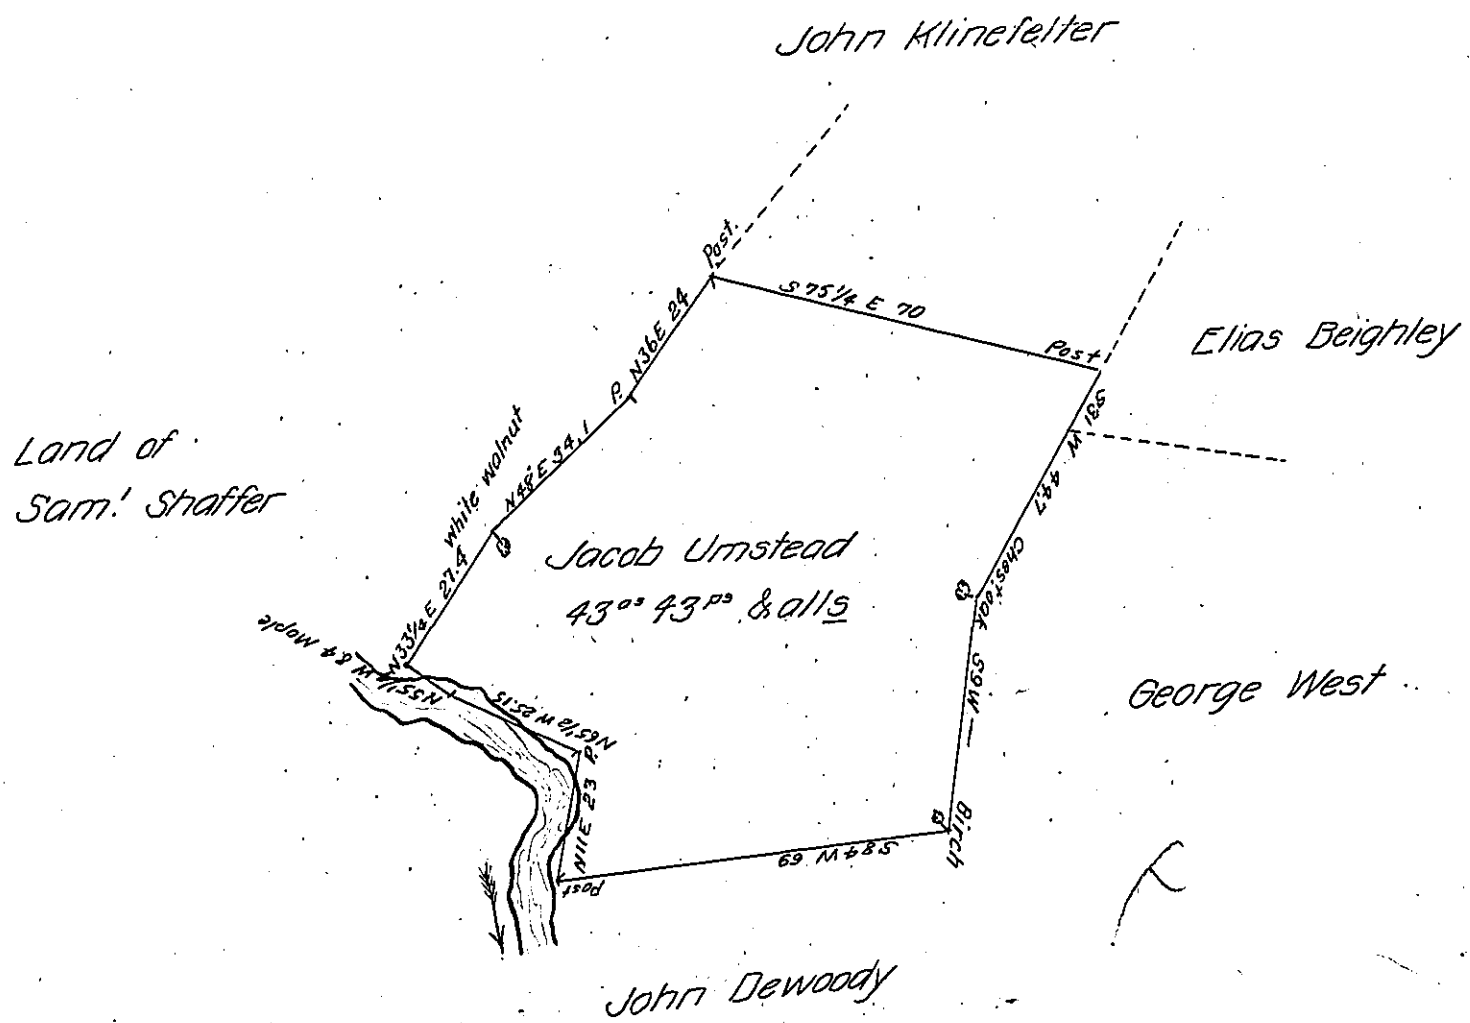

Draft of a tract of land Situate in Sandy Creek Township, Venango County,
 West of the Allegheny River and on Big Sandy Creek. Surveyed January 26th 1865
 for Jacob Umstead in pursuance of a Warrant granted to him dated 17th Decem-
 ber A.D. 1864.

Hon. James P. Barr
 Surveyor General.

W^m Hilands
 C.S.

IN TESTIMONY that the above is a copy of the original remaining on file in
 the Department of Internal Affairs of Pennsylvania, made
 conformably to an Act of Assembly approved the 16th day of
 February 1833, I have hereunto set my hand and caused
 the Seal of said Department to be affixed at Harrisburg,
 this Ninth day of May 1907

Henry Houck
 Secretary of Internal Affairs.