


Porter -
PIKE.

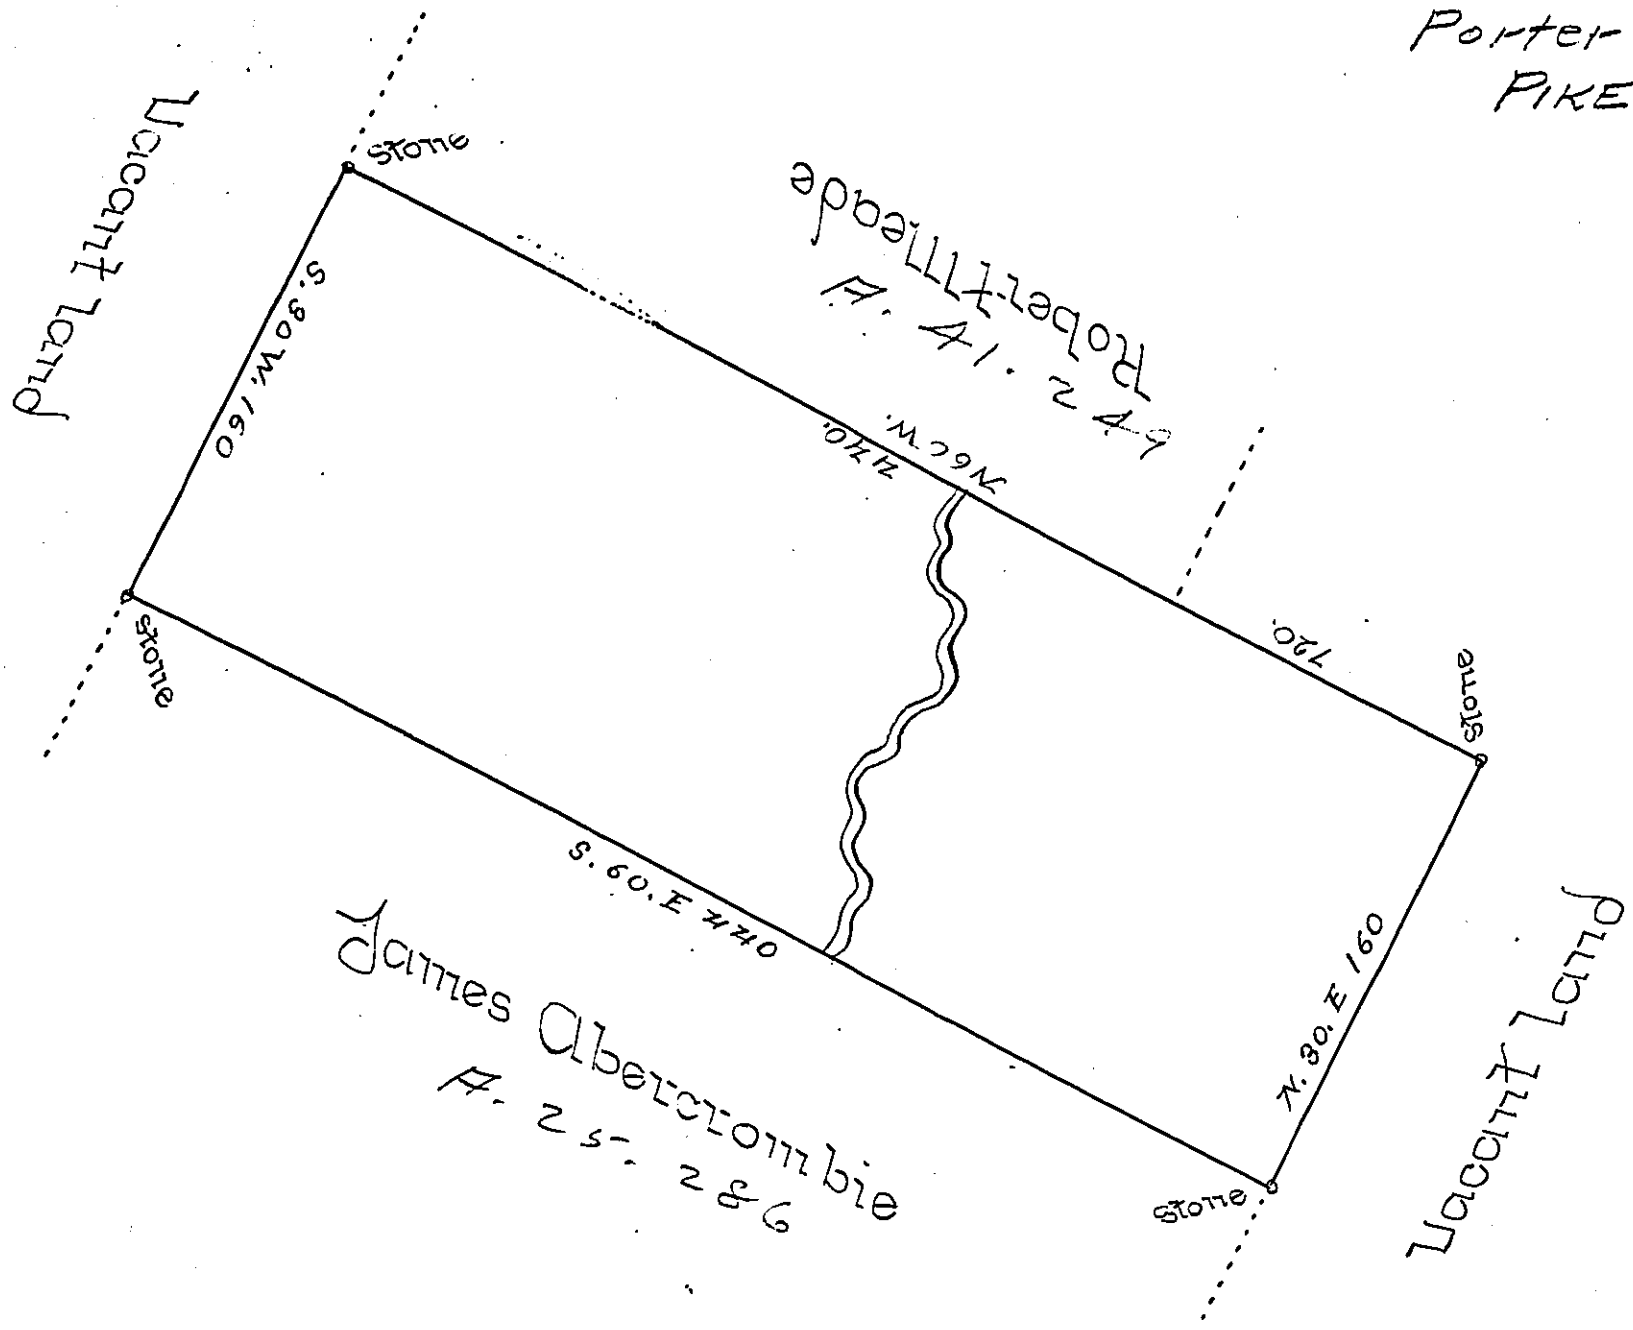

By Virtue of a Warrant dated the 6. February 1793
 Surveyed the 19th March 1793. to Ezekiel King
 the above described tract of land situate North of
 Twelve mile Pond in Delaware Township North-
 ampton County containing Four hundred and
 fifteen Acres fifteen perches and the allowance
 of six Percent &c.

P. Geo. Palmer D.S.

Daniel Brodhead Esquire }
 Surveyor General - }

IN TESTIMONY that the above is a copy of the original remaining on file in
 the Department of Internal Affairs of Pennsylvania, made
 conformably to an Act of Assembly approved the 16th day of
 February, 1833, I have hereunto set my Hand and caused
 the Seal of said Department to be affixed at Harrisburg,
 this sixth day of September 1898.

James W. Latta
 Secretary of Internal Affairs.