


B-1-33-

B-156

A-8-100

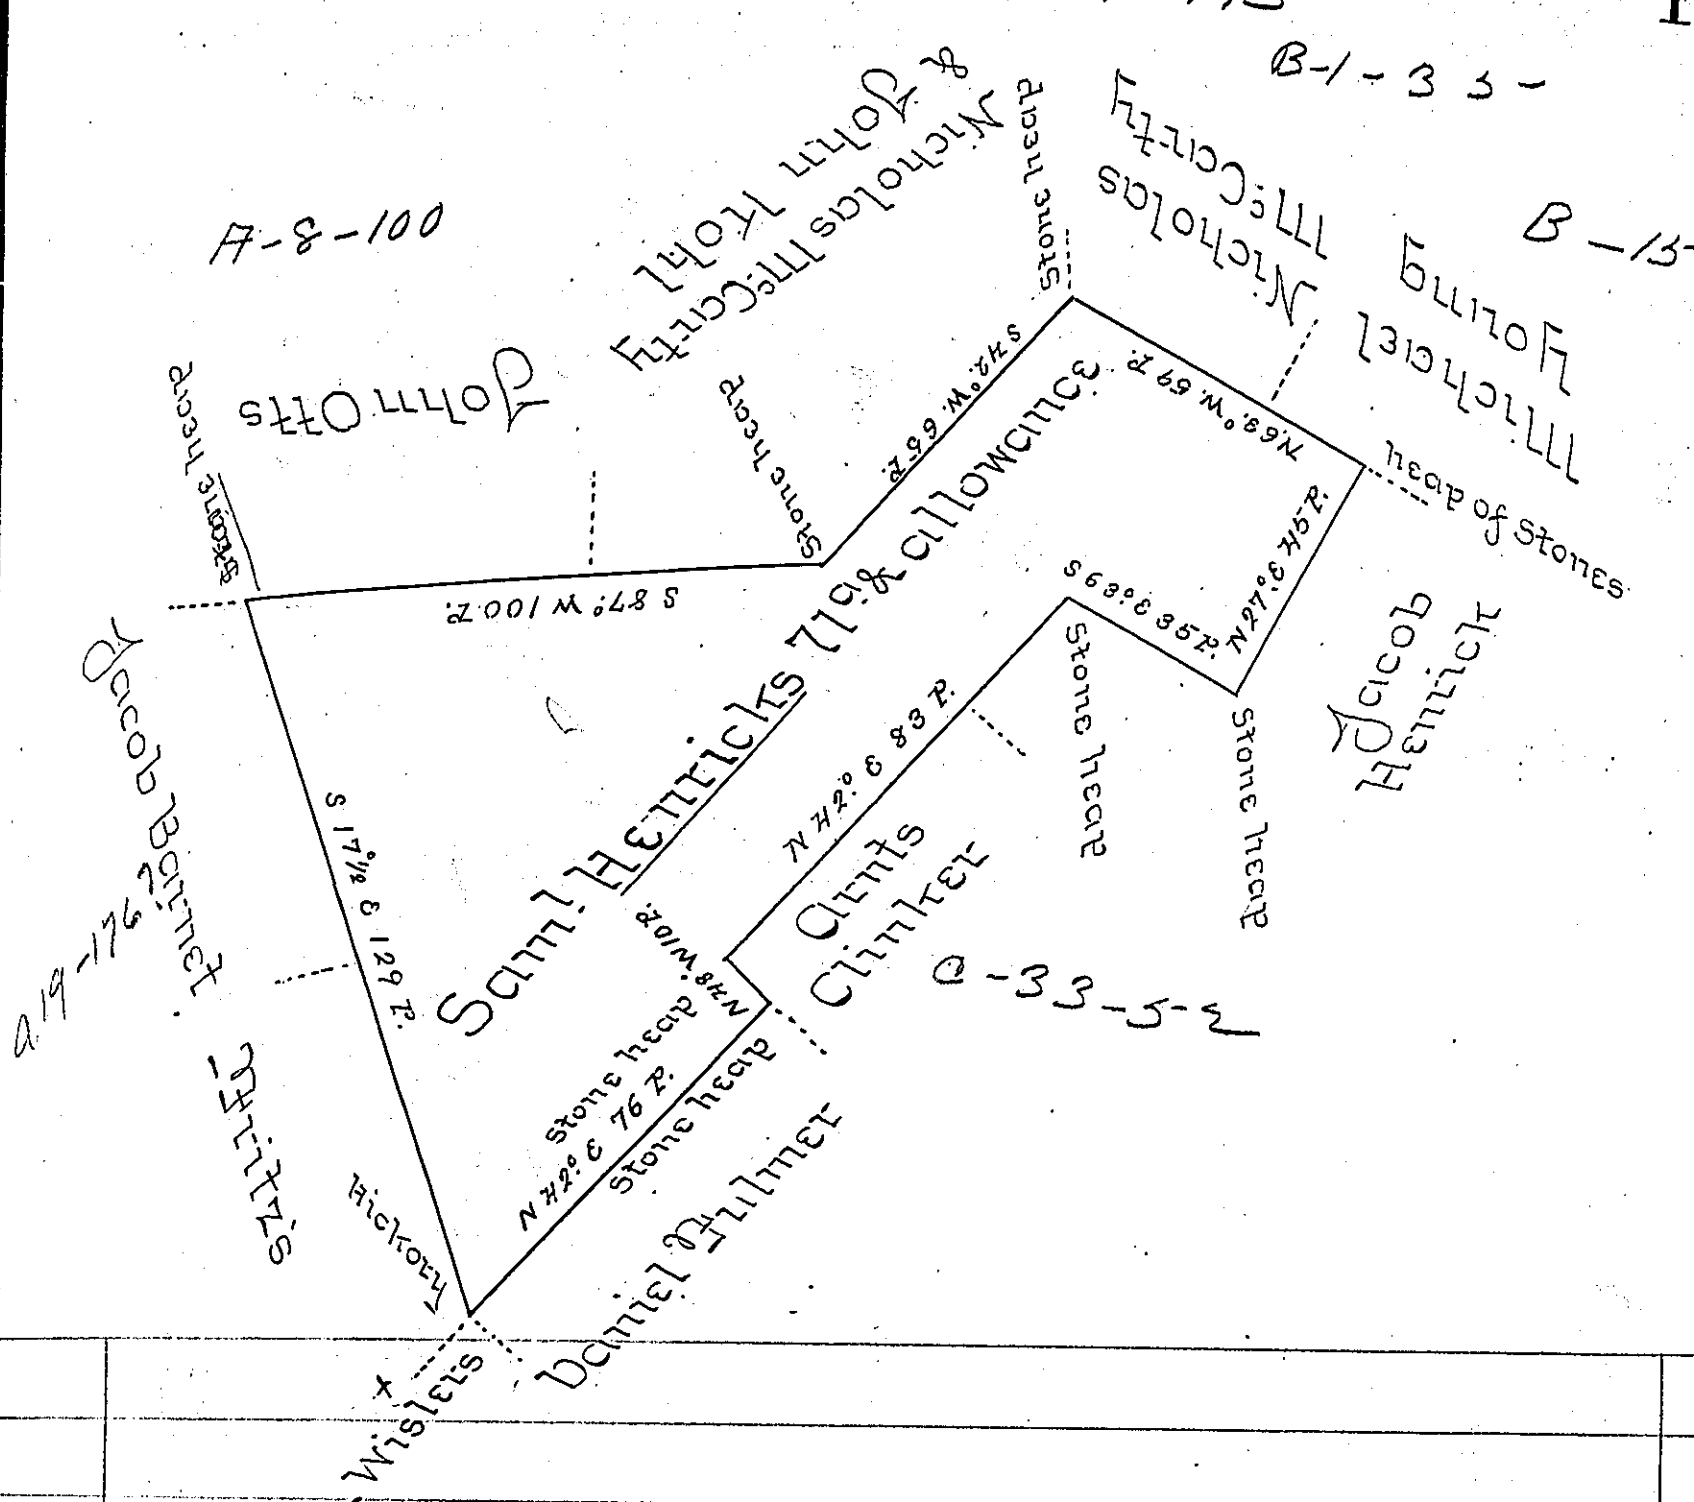

By virtue of a Warrant Dated the 21st day of November 1799 to him directed Isaac Hicks Esq^r then U.S. Surveyor Surveyed unto Samuel Herwick the above described Tract of Land situate in Haycock Township Bucks County Containing seventy one acres and the usual allowance of six Per Cent Certified by me this 17th day of December AD 1809

To Andrew Porter Esq^r Surveyor General Pennsylvania
 Sam'l Hart U.S.

IN TESTIMONY that the above is a copy of the original remaining on file in the Department of Internal Affairs of Pennsylvania, made conformably to an Act of Assembly approved the 16th day of February, 1833, I have hereunto set my Hand and caused the Seal of said Department to be affixed at Harrisburg, this thirtieth day of May 1905.

Isaac R. Brown
 Secretary of Internal Affairs.