


FORM No. 1.

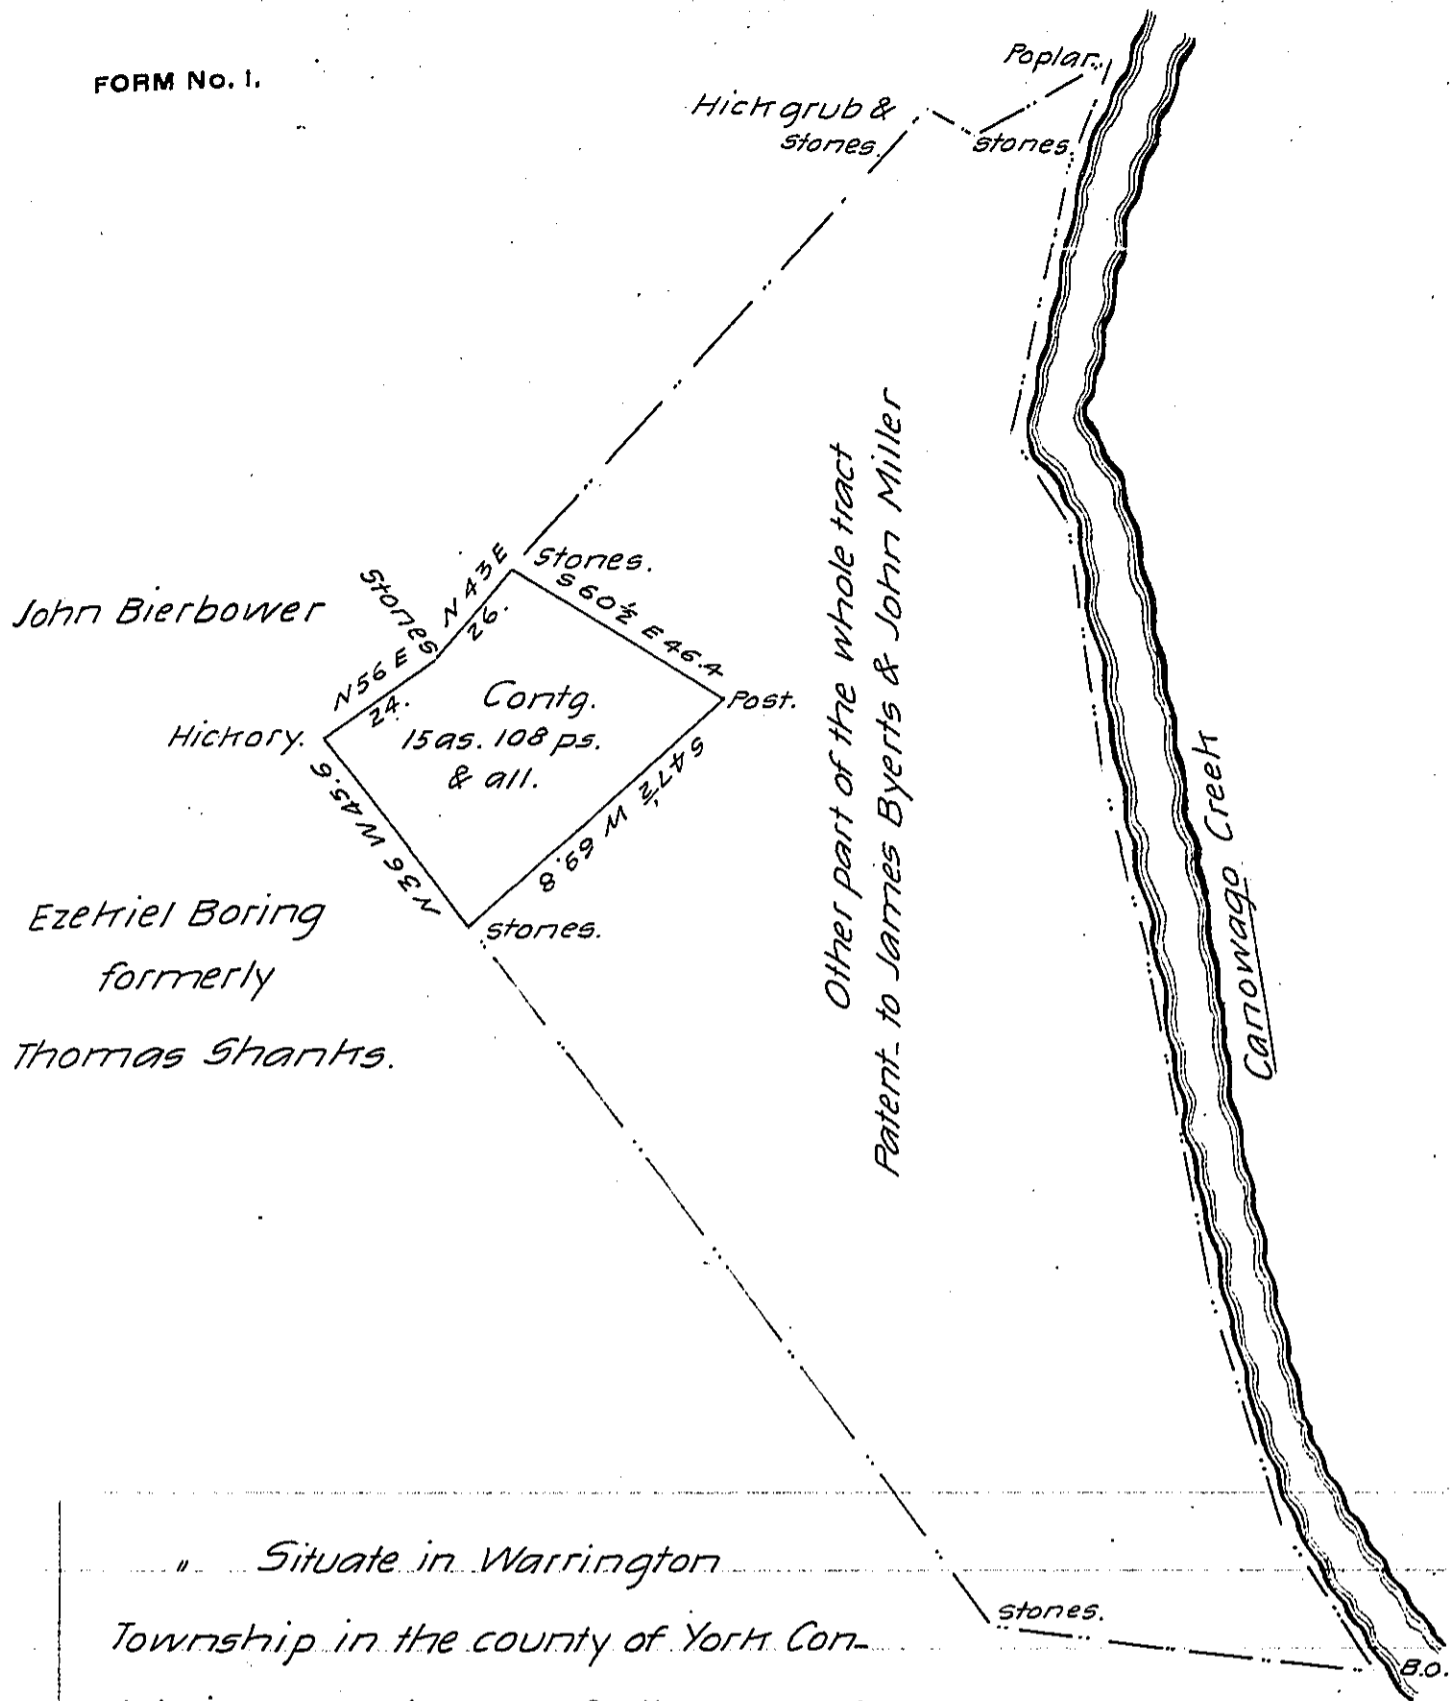

John Bierbower

Ezekiel Boring
formerly
Thomas Shanks.

Other part of the whole tract
Patent. to James Byerts & John Miller

Carrowage Creek

" Situate in Warrington
Township in the county of York Con-
taining as above set forth, 15 as. 108 ps.
& all. Originally Surveyed in pursuance of two Warrants, One granted
to Thomas Oats, dated 25th August 1753, and the other granted to James
Ferra, dated 5th April 1763, examined at the request of Daniel Snellpecker,
and returned for confirmation. October 17th 1864.

Per. C.S. Gerber— for
Benjⁿ Leese D.S.

To James P. Barr Esq
Surveyor General.

IN TESTIMONY that the above is a copy of the original remaining on file in
the Department of Internal Affairs of Pennsylvania, made
conformably to an Act of Assembly approved the 16th day of
February, 1833, I have hereunto set my Hand and caused
the Seal of said Department to be affixed at Harrisburg,
this first day of JUNE 1906

James P. Barr
Secretary of Internal Affairs.