


D-13-295

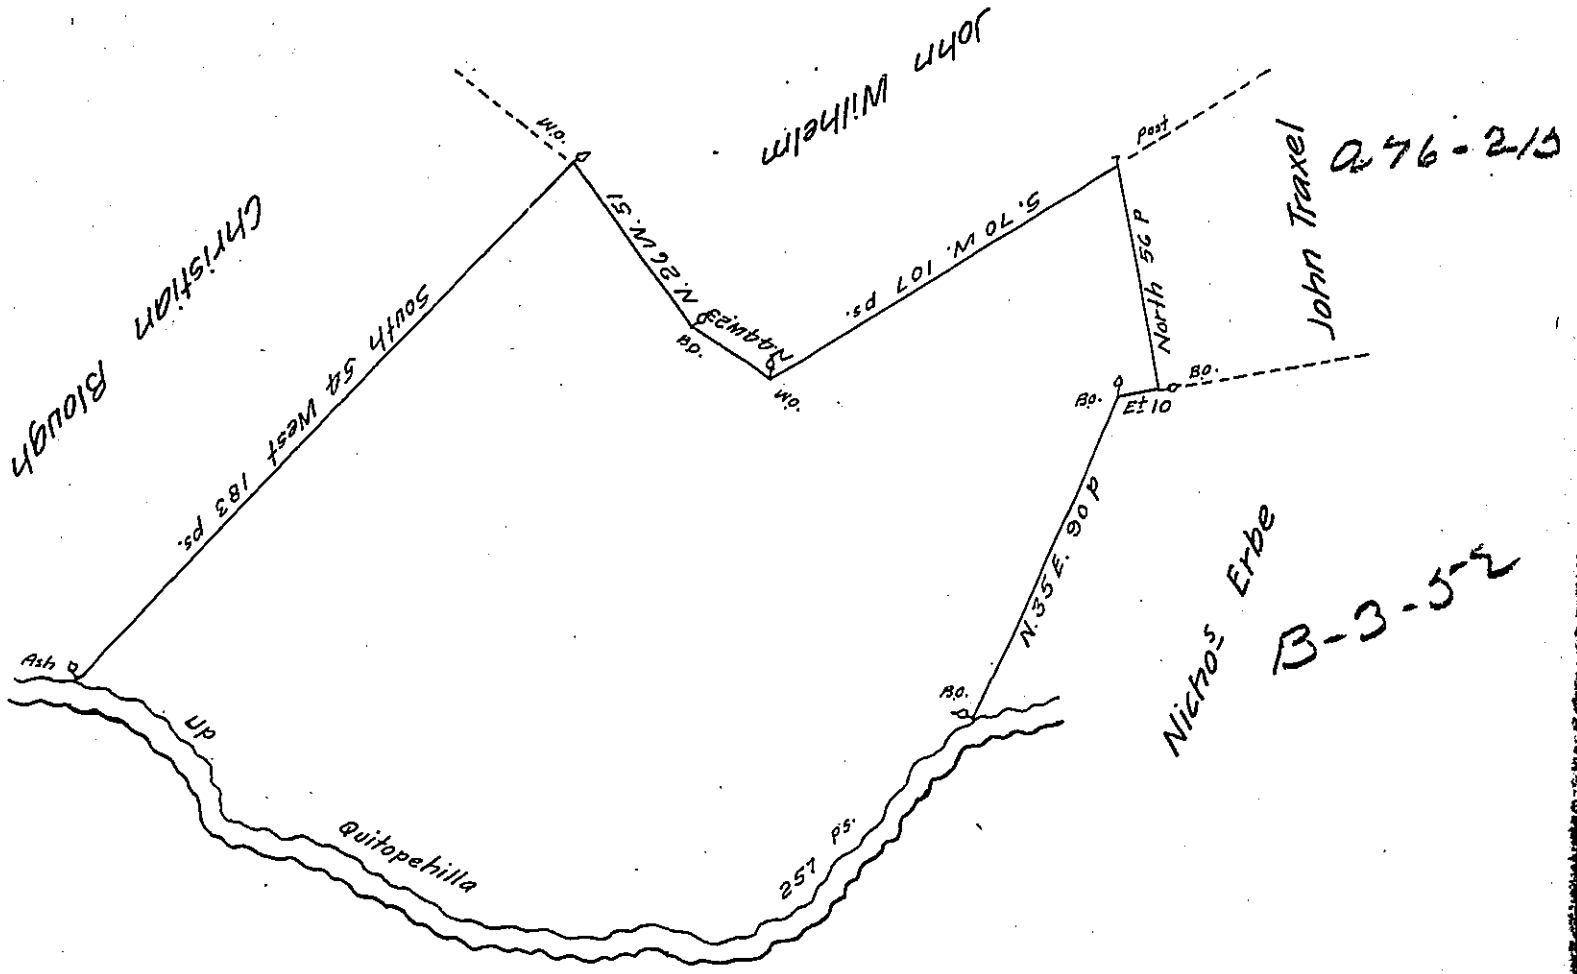

By Virtue of an Application No. 442 Dated the 12th day
 of August 1765. Surveyed the 28th day of August 1765 unto John Knull
 the above Described Tract of Land Situate in Lebanon Township
 Lancaster County. Containing One Hundred and Eighty Seven Acres
 and One Hundred and sixteen perches and the Allowance of Six
 p. Cent pr.

Jno. Scull

IN TESTIMONY that the above is a copy of the original remaining on file in
 the Department of Internal Affairs of Pennsylvania, made
 conformably to an Act of Assembly approved the 16th day of
 February, 1833, I have hereunto set my Hand and caused
 the Seal of said Department to be affixed at Harrisburg,
 this seventeenth day of July 1905

Joseph R. Brown
 Secretary of Internal Affairs.