


FORM No 1.

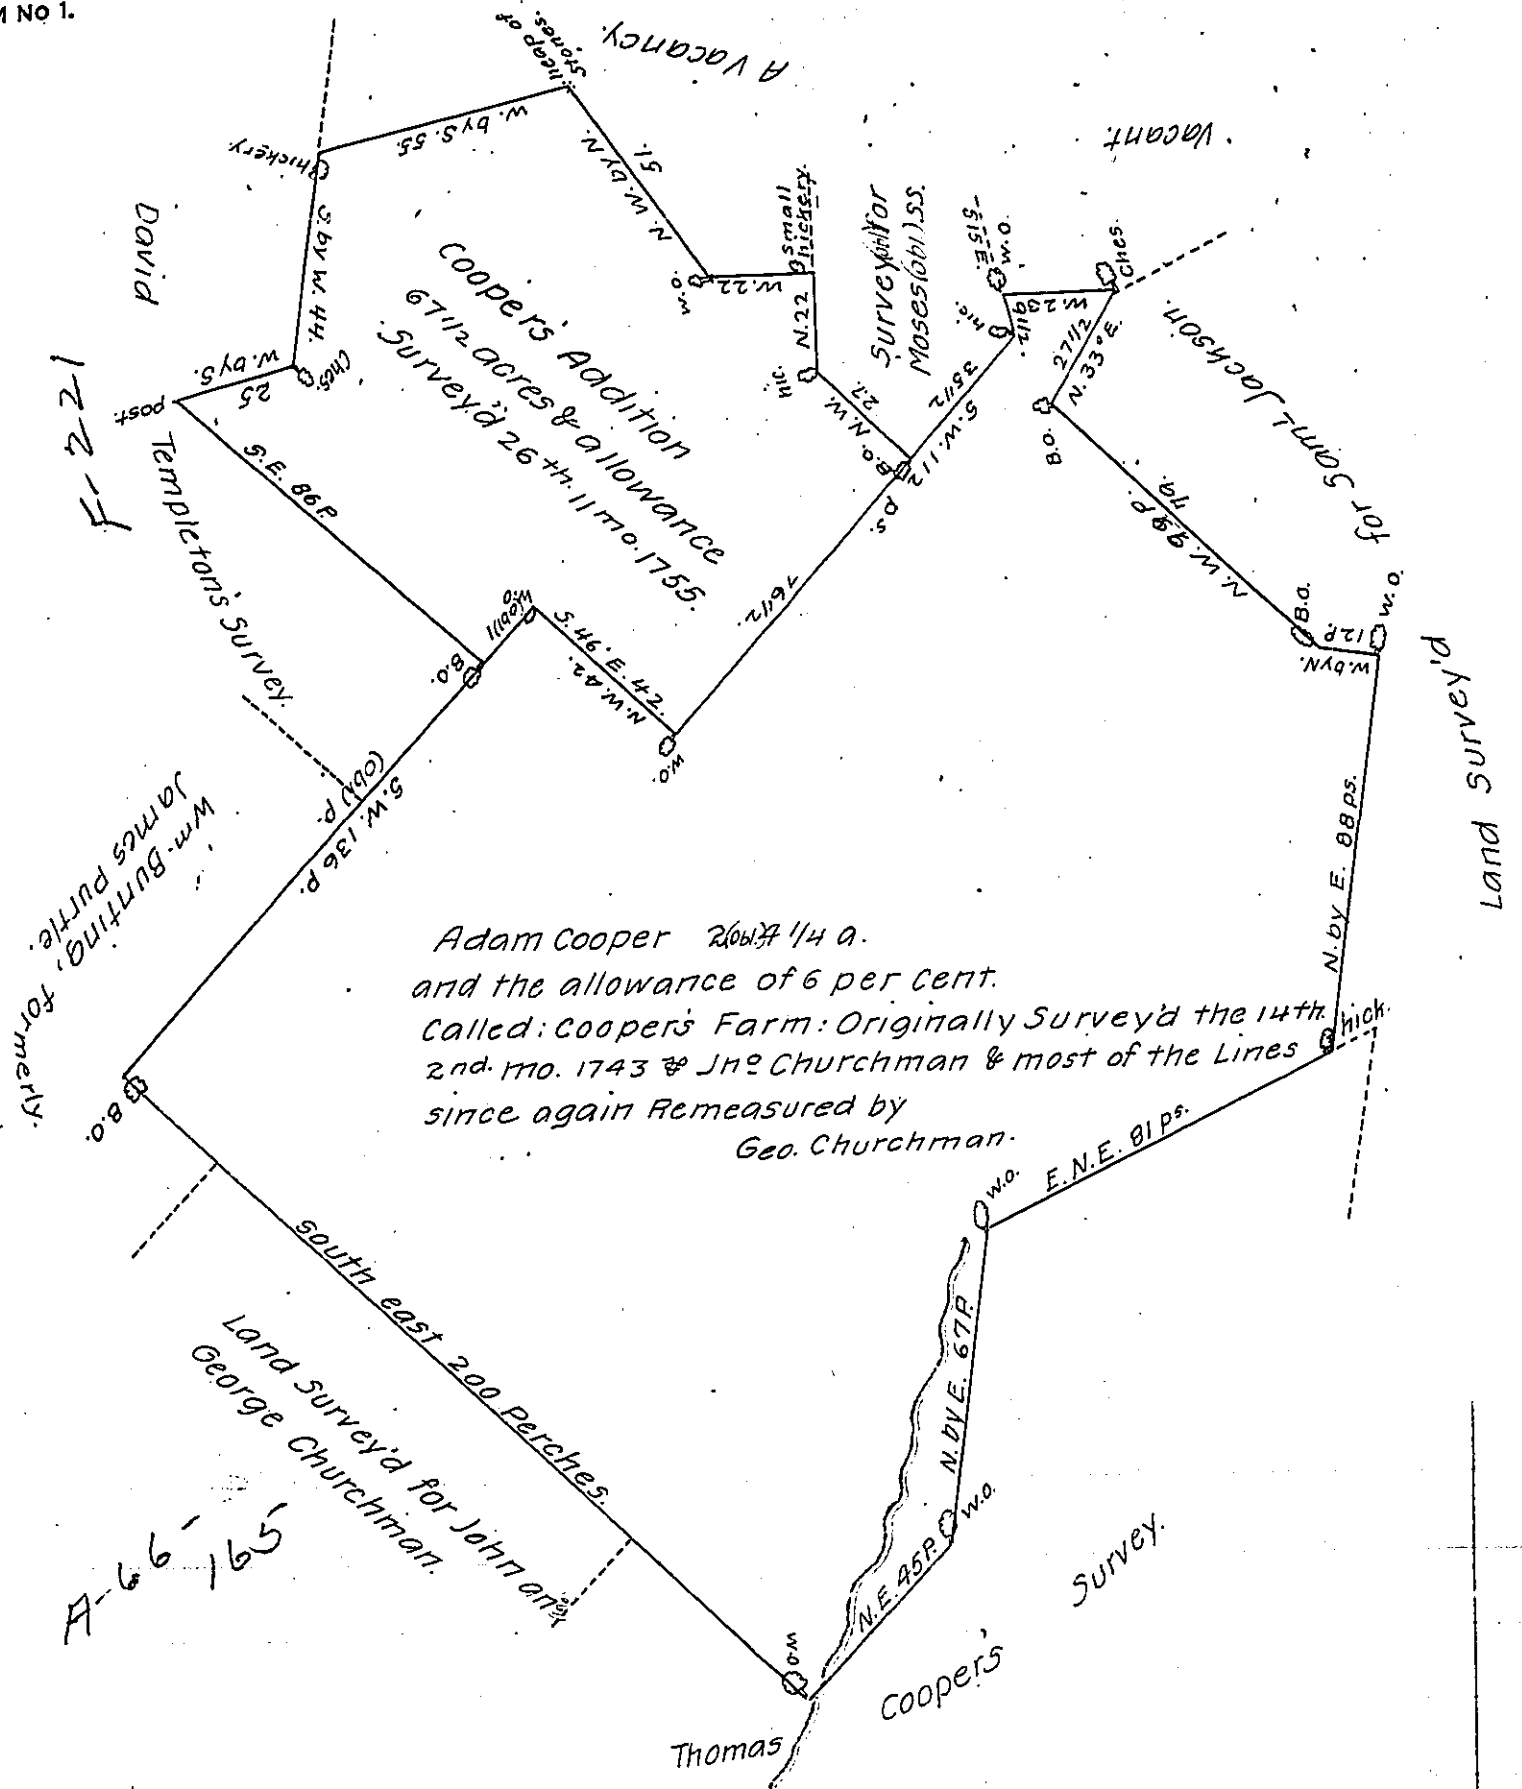

Adam Cooper 26th 11 mo. 1755  
 and the allowance of 6 per cent.  
 Called: Cooper's Farm: Originally Survey'd the 14th  
 2nd mo. 1743 & Jno Churchman & most of the Lines  
 since again Remeasured by  
 Geo. Churchman.

In Pursuance of a warrant bearing Date the 12<sup>th</sup> day of August 1738, Directed to my Father was Survey'd the above Described Tract of 234 1/4<sup>a</sup> for Adam Cooper, Called Coopers Farm, Situate near Octoraro Creek in Oxford (formerly London Derry) Township, in the County of Chester, And in Pursuance of another Warrant to me Directed bearing Date the 13th. of August 1755 was Survey'd the Addition Annexed in the above Draught

Certify'd By

George Churchman.

IN TESTIMONY that the above is a copy of the original remaining on file in the Department of Internal Affairs of Pennsylvania, made conformably to an Act of Assembly approved the 16th day of February, 1833, I have hereunto set my Hand and caused the Seal of said Department to be affixed at Harrisburg, this eighteenth day of October, 1907.

*Henry Houck*  
 Secretary of Internal Affairs.