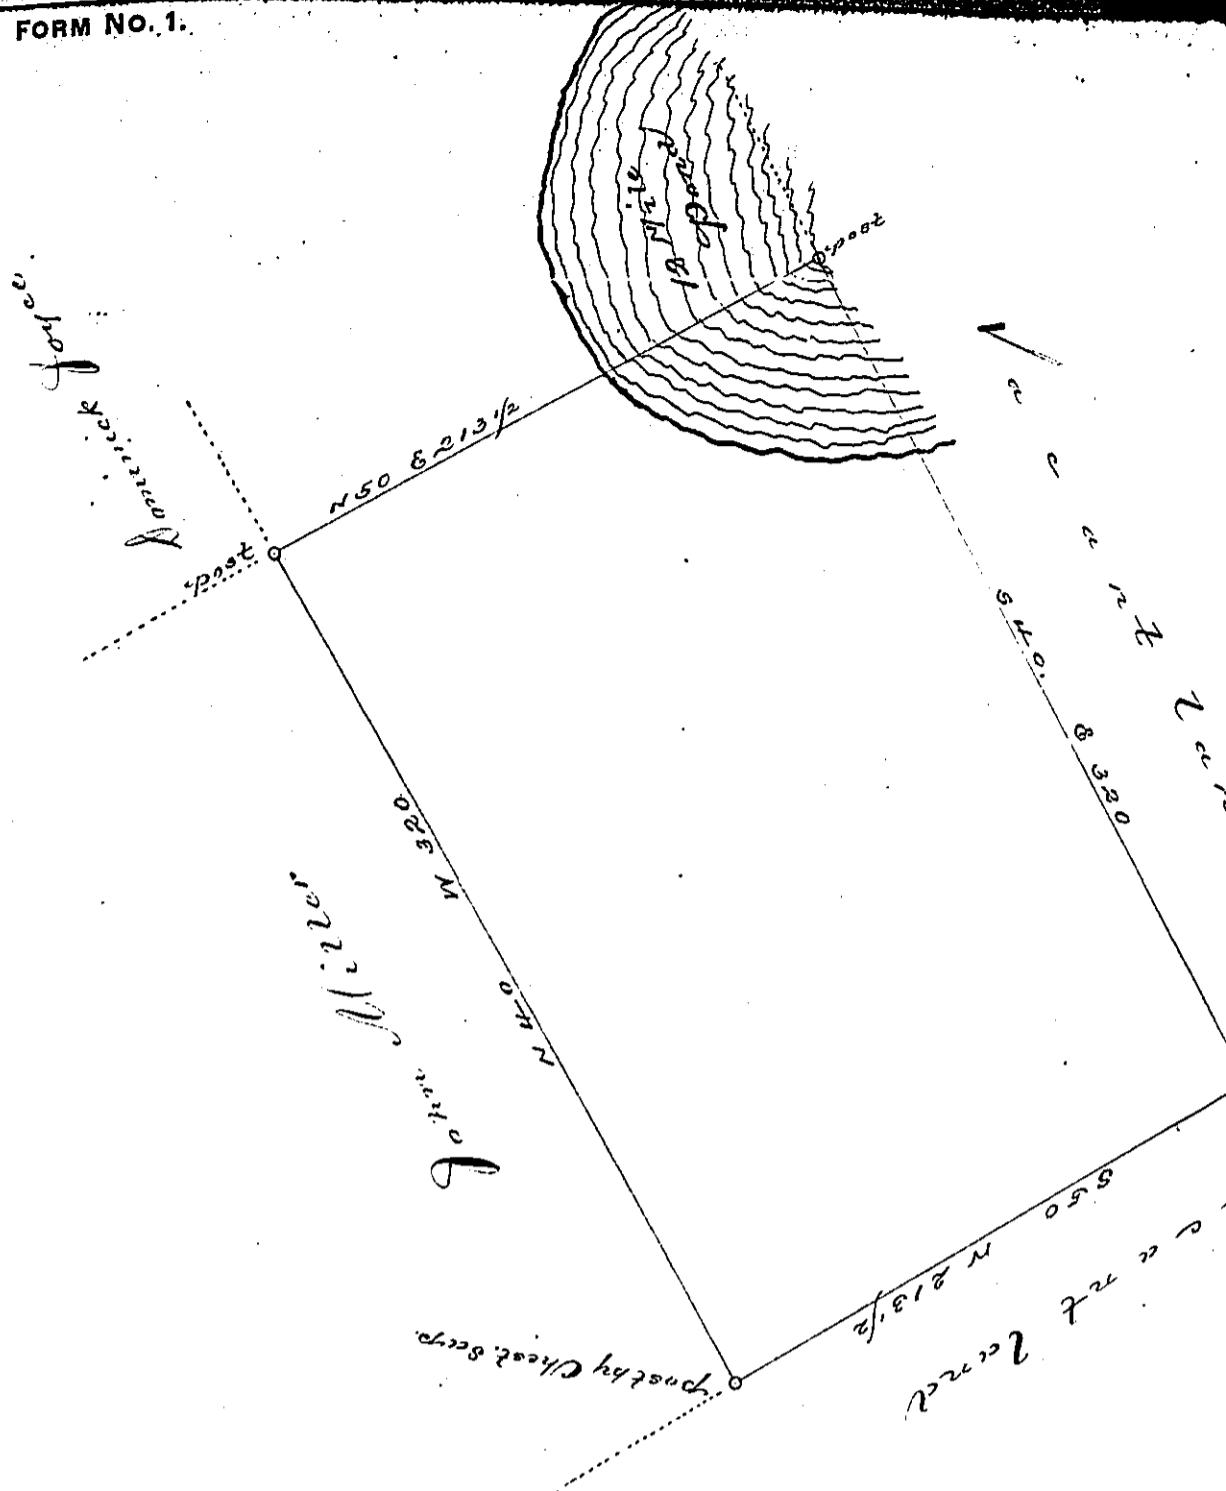


Porter -  
PIKE

By Virtue of a warrant dated the 6<sup>th</sup> February 1793 Surveyed the 13<sup>th</sup> March 1793 to George Harrison the above described tract of land Situate to the East side of twelve miles pond in Delaware Township Northamzon County Containing four hundred and two acres one hundred and thirty one perches and the a. 2. rovance of six p. cent. &c.

p Geo. Palmer D.S.

Daniel Brodhead Esquire  
Surveyor General.

IN TESTIMONY that the above is a copy of the original remaining on file in the Department of Internal Affairs of Pennsylvania, made conformably to an Act of Assembly approved the 16<sup>th</sup> day of February, 1833. I have hereunto set my Hand and caused the Seal of said Department to be affixed at Harrisburg, this

Third day of October, 1895.

*James M. Latte*  
Secretary of Internal Affairs.