


216

See
C141-242

Holland Land Company

C-68-285

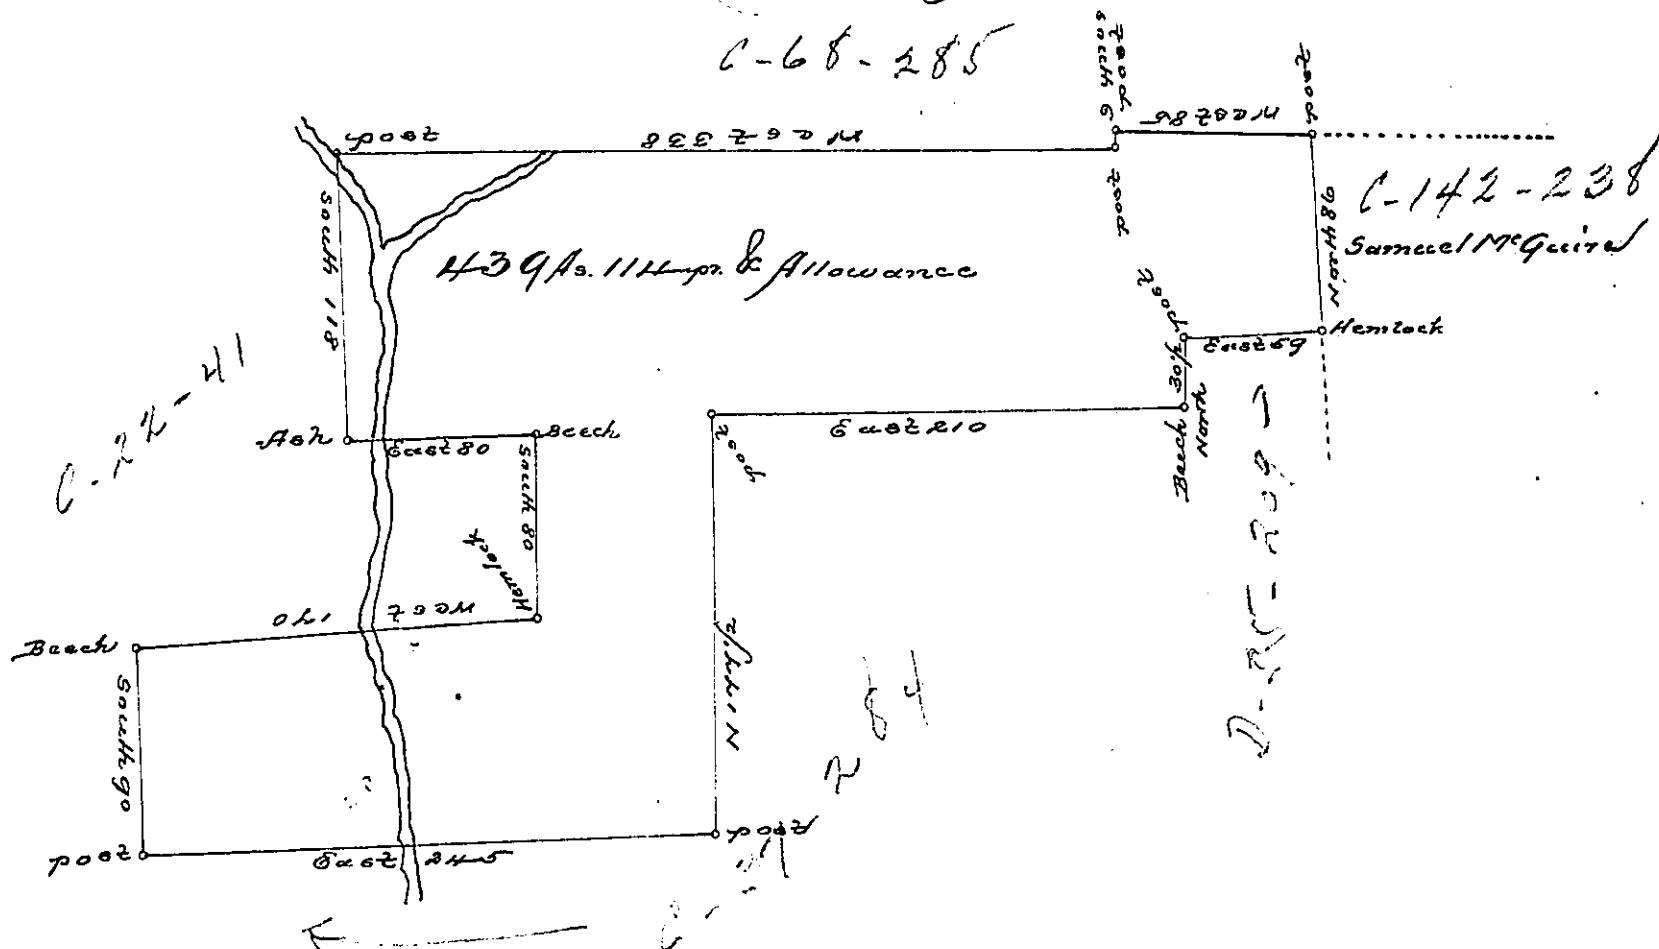

Draft of a Tract of Land Situate in Dearfield Township Warren County
North & West of the Allegheny & Connequango Creek on the waters of Taminer
Creek Containing four hundred thirty nine acres. one hundred fourteen perches,
and allowances Surveyed 16th June A.D. 1831 on Settlement and S. M.
provenent of Nathaniel Walls

John Andrews, D.S.
Warren County

Jacob Spangler Esq^r
Surveyor General

*IN TESTIMONY that the above is a copy of the original remaining on file in the
Department of Internal Affairs of Pennsylvania, made con-
formably to an Act of Assembly approved the 16th day of
February, 1833. I have hereunto set my Hand and caused
the Seal of said Department to be affixed at Harrisburg, this*

...Seventeenth day of January, 1896,

James W. Fattas
Secretary of Internal Affairs.