


PAGE 71
Joseph Sorbit

A-7-154

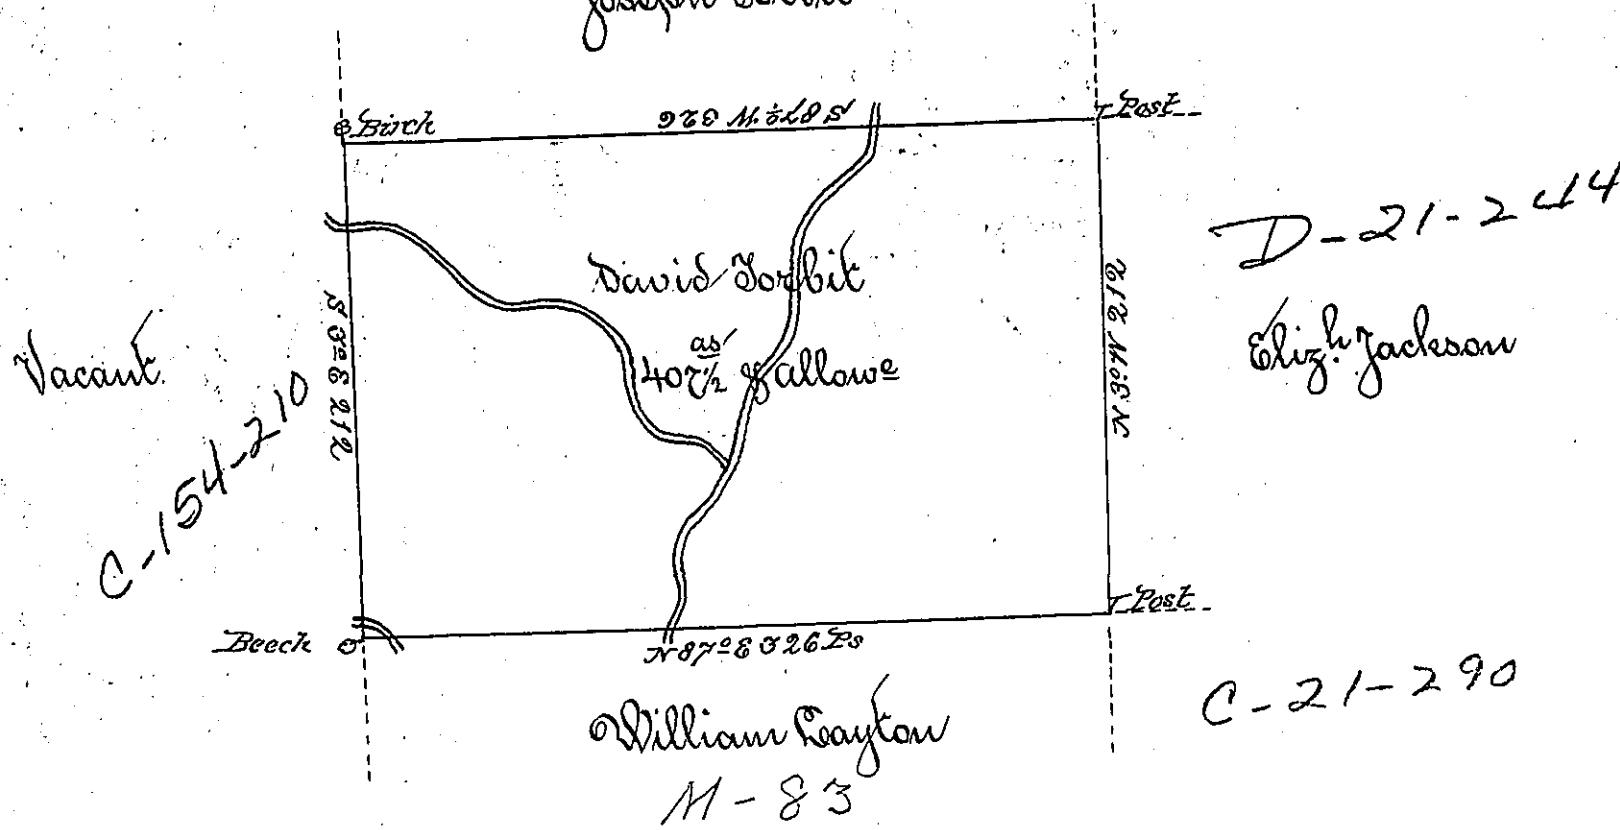

D-21-244

Eliz. Jackson

C-21-290

Now in Luzerne County

Draught of a tract of land called _____ situate on the Waters of Brushham
nhol or Washapen Creek joining land surv'd for William Clayton & others in Stoke
Township North. County Containing four Hundred & seven acres & land allow-
ance of six pCent for roads &c. Surveyed for David Sorbit the 20th day of Sept: 1885 in
Pursuance of a Warrant Dated the 22^d Day of Feb: 1885 —

To John Lenkeus Esq: }
Surveyor Genl. }

by Wm Gray D.S.

IN TESTIMONY that the above is a copy of the original remaining on file in
the Department of Internal Affairs of Pennsylvania, made
conformably to an Act of Assembly approved the 16th day of
February, 1833, I have hereunto set my Hand and caused
the Seal of said Department to be affixed at Harrisburg,
this Seventh day of June 1898.

Jacob W. Atkinson
Secretary of Internal Affairs.