


196

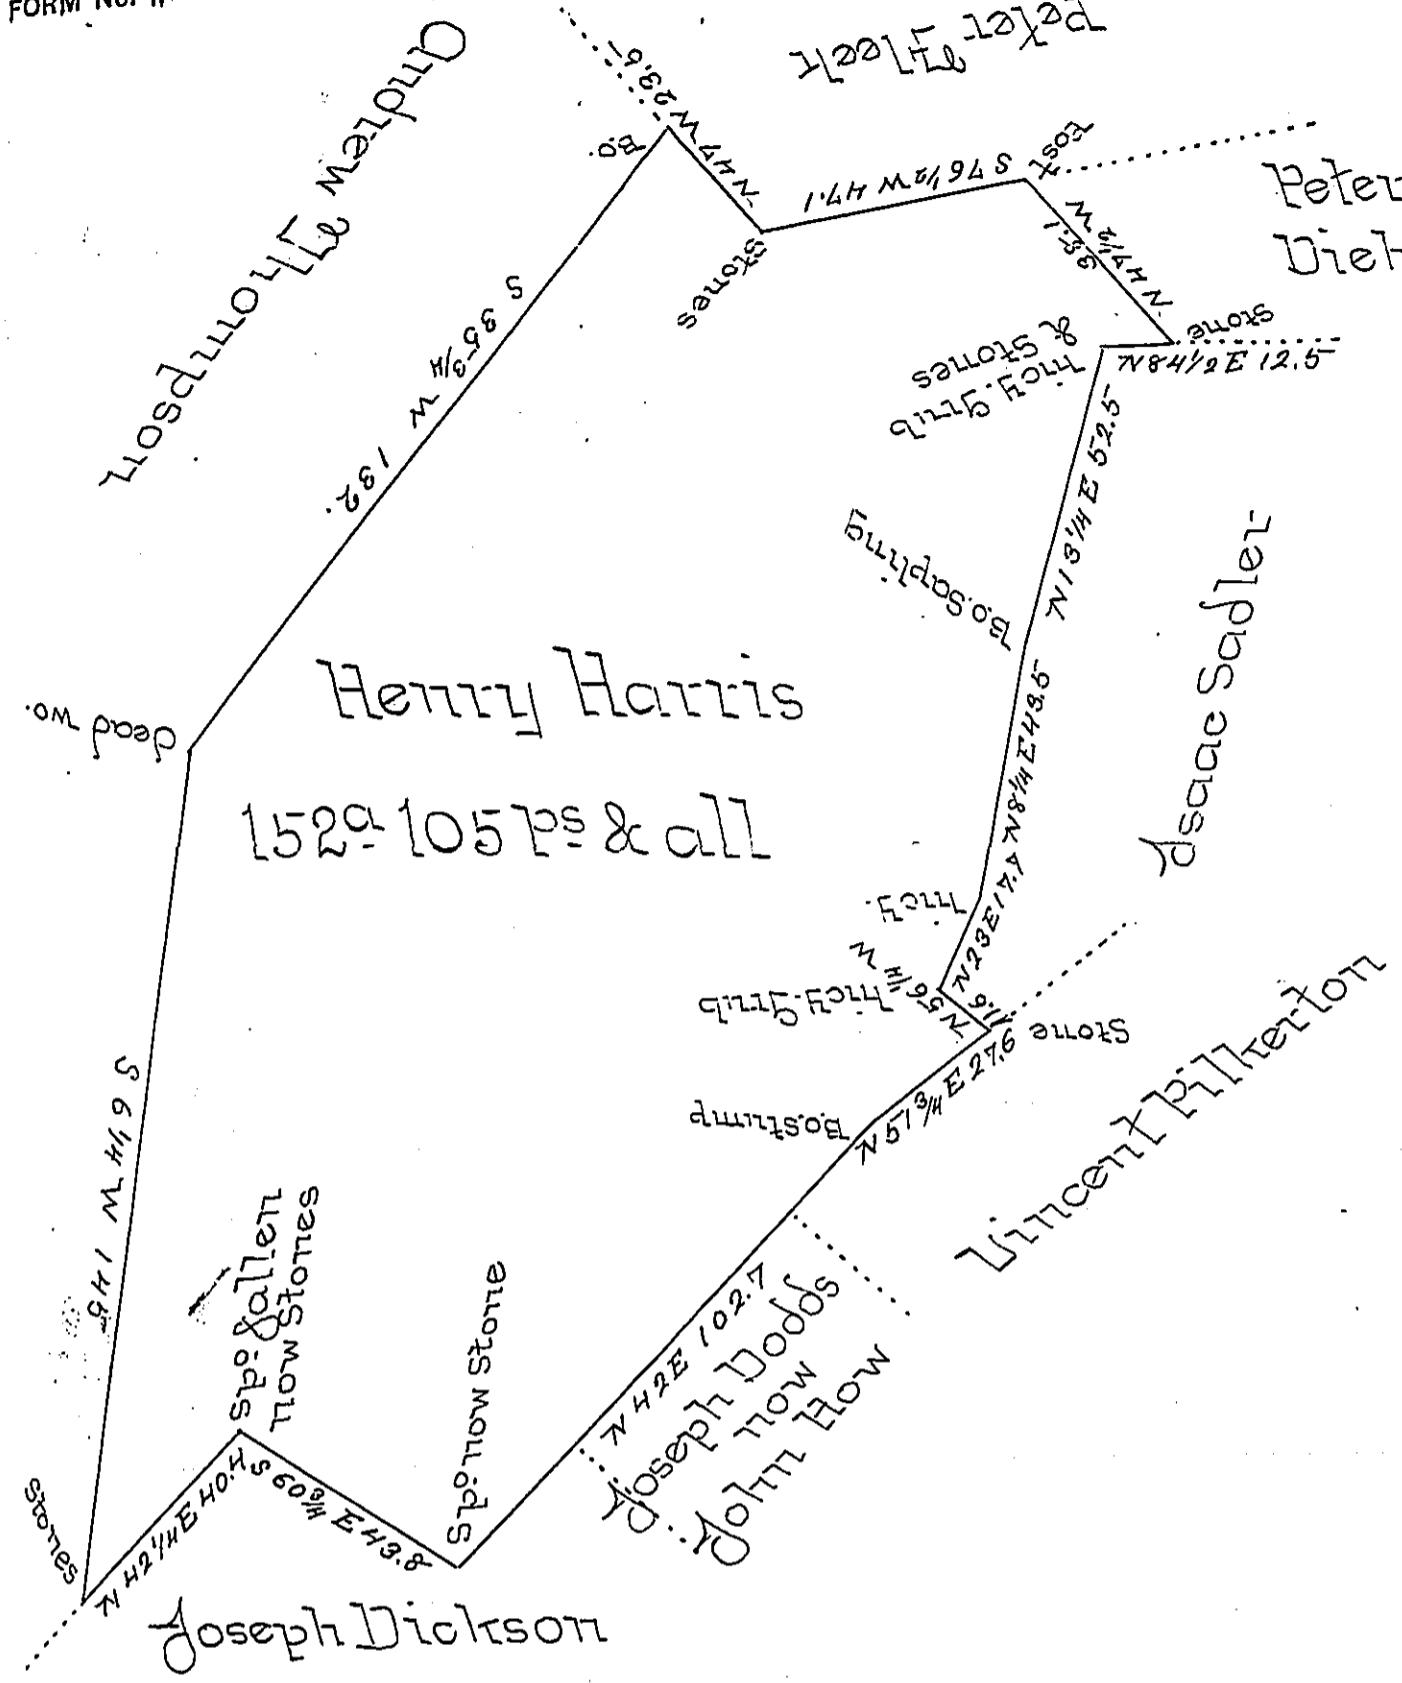

Situated in Huntington Township Adams County being
part of a larger tract of 338 $\frac{1}{4}$ Surveyed by George Stearns
U.S. 1st April 1761 by warrant to Henry Harris Dated 15 $\frac{1}{4}$
March 1746/7 Surveyed & Divided from the residue the 22nd
day of May 1804.

By Sam'l Sloan US.

To Sam'l Cochrane Esq.
Surveyor General

*IN TESTIMONY that the above is a copy of the original remaining on file in
the Department of Internal Affairs of Pennsylvania, made
conformably to an Act of Assembly approved the 16th day of
February, 1833, I have hereunto set my Hand and caused
the Seal of said Department to be affixed at Harrisburg,*

this Seventh day of March 1899.

James W. Polk
Secretary of Internal Affairs.