


C26-139

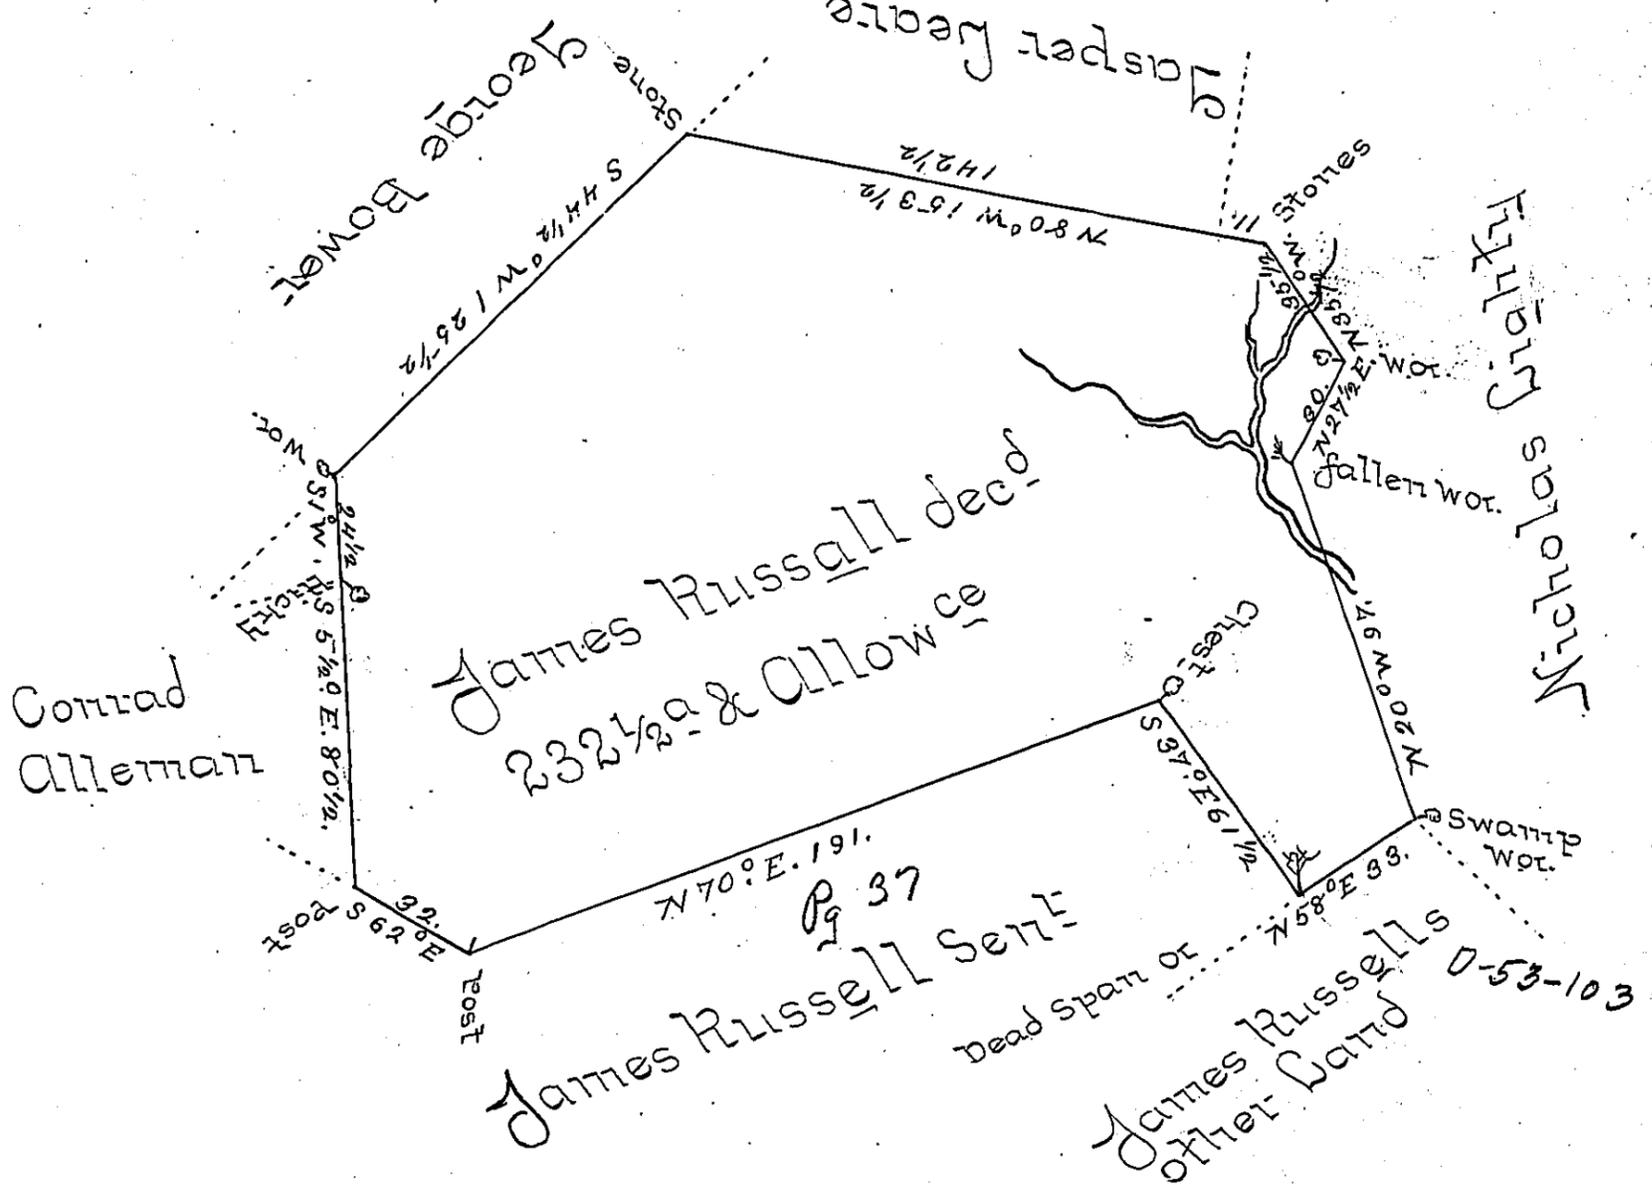

Resurveyed for James Russell decd on the 17<sup>th</sup> december 1793 the above described tract of two hundred thirty two acres one half & the usual Allow<sup>ce</sup> of six P<sup>ct</sup> situate in Derry Township Dauphin County By his Warrant 3<sup>d</sup> March 1745

Bartrem Galbraith  
- D. S. -

Wm<sup>t</sup> Brodhead Esq<sup>t</sup> }  
Surveyor General }

IN TESTIMONY that the above is a copy of the original remaining on file in the Department of Internal Affairs of Pennsylvania, made conformably to an Act of Assembly approved the 16th day of February, 1833, I have hereunto set my Hand and caused the Seal of said Department to be affixed at Harrisburg, this second day of May 1899.

James W. Latta  
Secretary of Internal Affairs.