


Richard The Castle

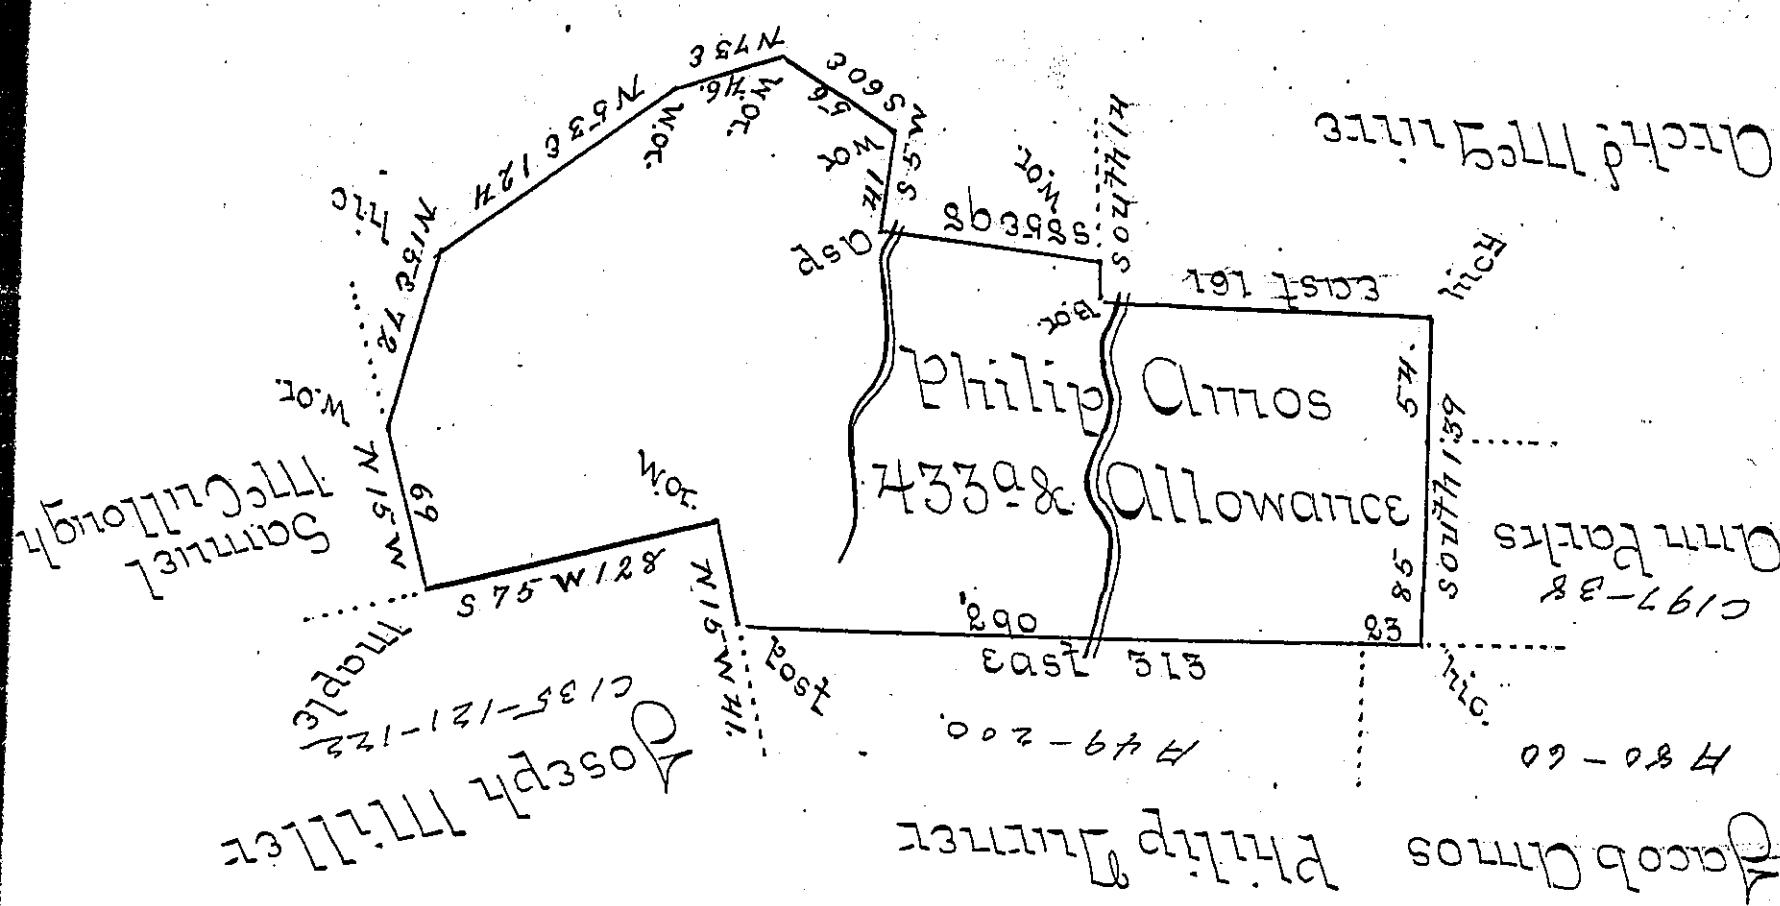

Survey'd to Philip Amos on the 21<sup>st</sup> Novr 1784 The  
above described Tract of four hundred & thirty three  
Acres & Allowance of six P.Cent. Situate on the Waters  
of Plumb Creek on the North side thereof Adjoining  
Philip Turner in Westmoreland County. By Wart  
of the 3<sup>d</sup> of July 1784

Joshua Elder B.S.

John Lukens Esq: Senr

*IN TESTIMONY that the above is a copy of the original remaining on file in  
the Department of Internal Affairs of Pennsylvania, made  
conformably to an Act of Assembly approved the 16th day of  
February, 1833; I have hereunto set my Hand and caused  
the Seal of said Department to be affixed at Harrisburg,  
this — fourteenth day of — March — 1902.*

*James W. Blaine*  
Secretary of Internal Affairs.