


X-192

C.102-288

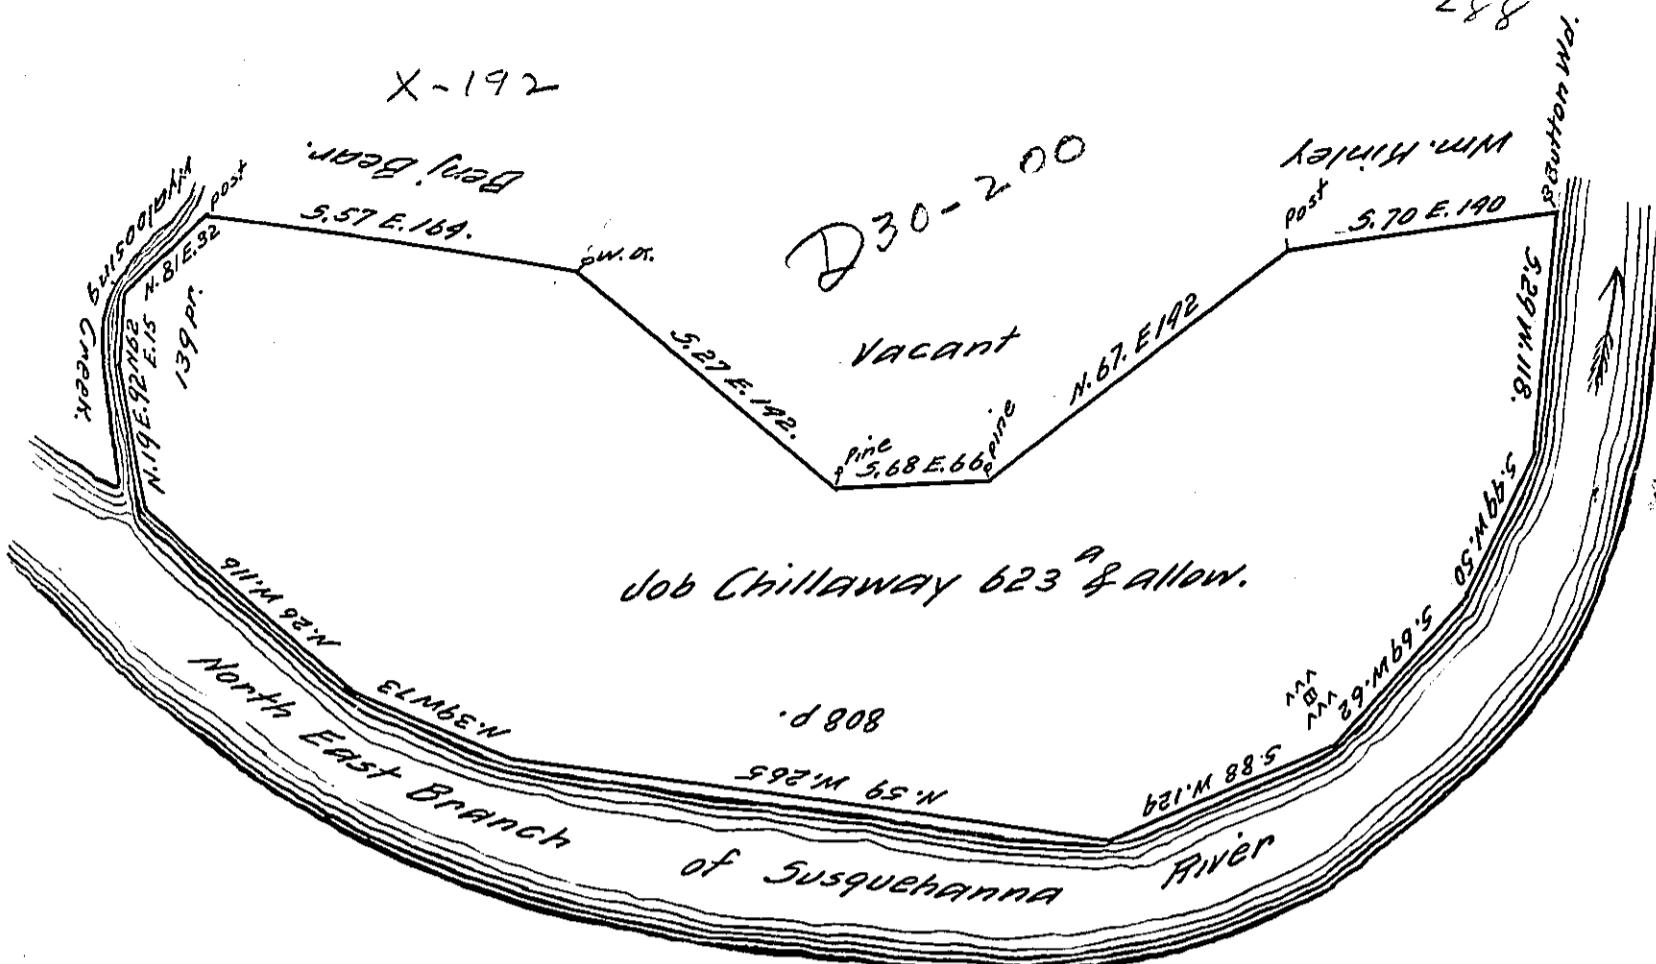

A Draught of a Tract of Land called Wyaloosing Situate
on the East side of the North East Branch of Susquehanna
River in the County of Northumbd. Containing six hundred
& twenty three acres besides the usual allowance of 6 p.c.
for Roads &c. Surveyed for Job Chillaway the 1st July 1773.
in pursuance of an order dated the 20th day of May 1772
To John Lukens Esqr.

by Chas Stewart

Surveyor Genl.

Dy Surv.

IN TESTIMONY that the above is a copy of the original remaining on file in
the Department of Internal Affairs of Pennsylvania, made
conformably to an Act of Assembly approved the 16th day of
February, 1833, I have hereunto set my Hand and caused
the Seal of said Department to be affixed at Harrisburg,
this twenty eighth day of March 1911

Henry Fowck

Secretary of Internal Affairs.