


FORM NO. 1.

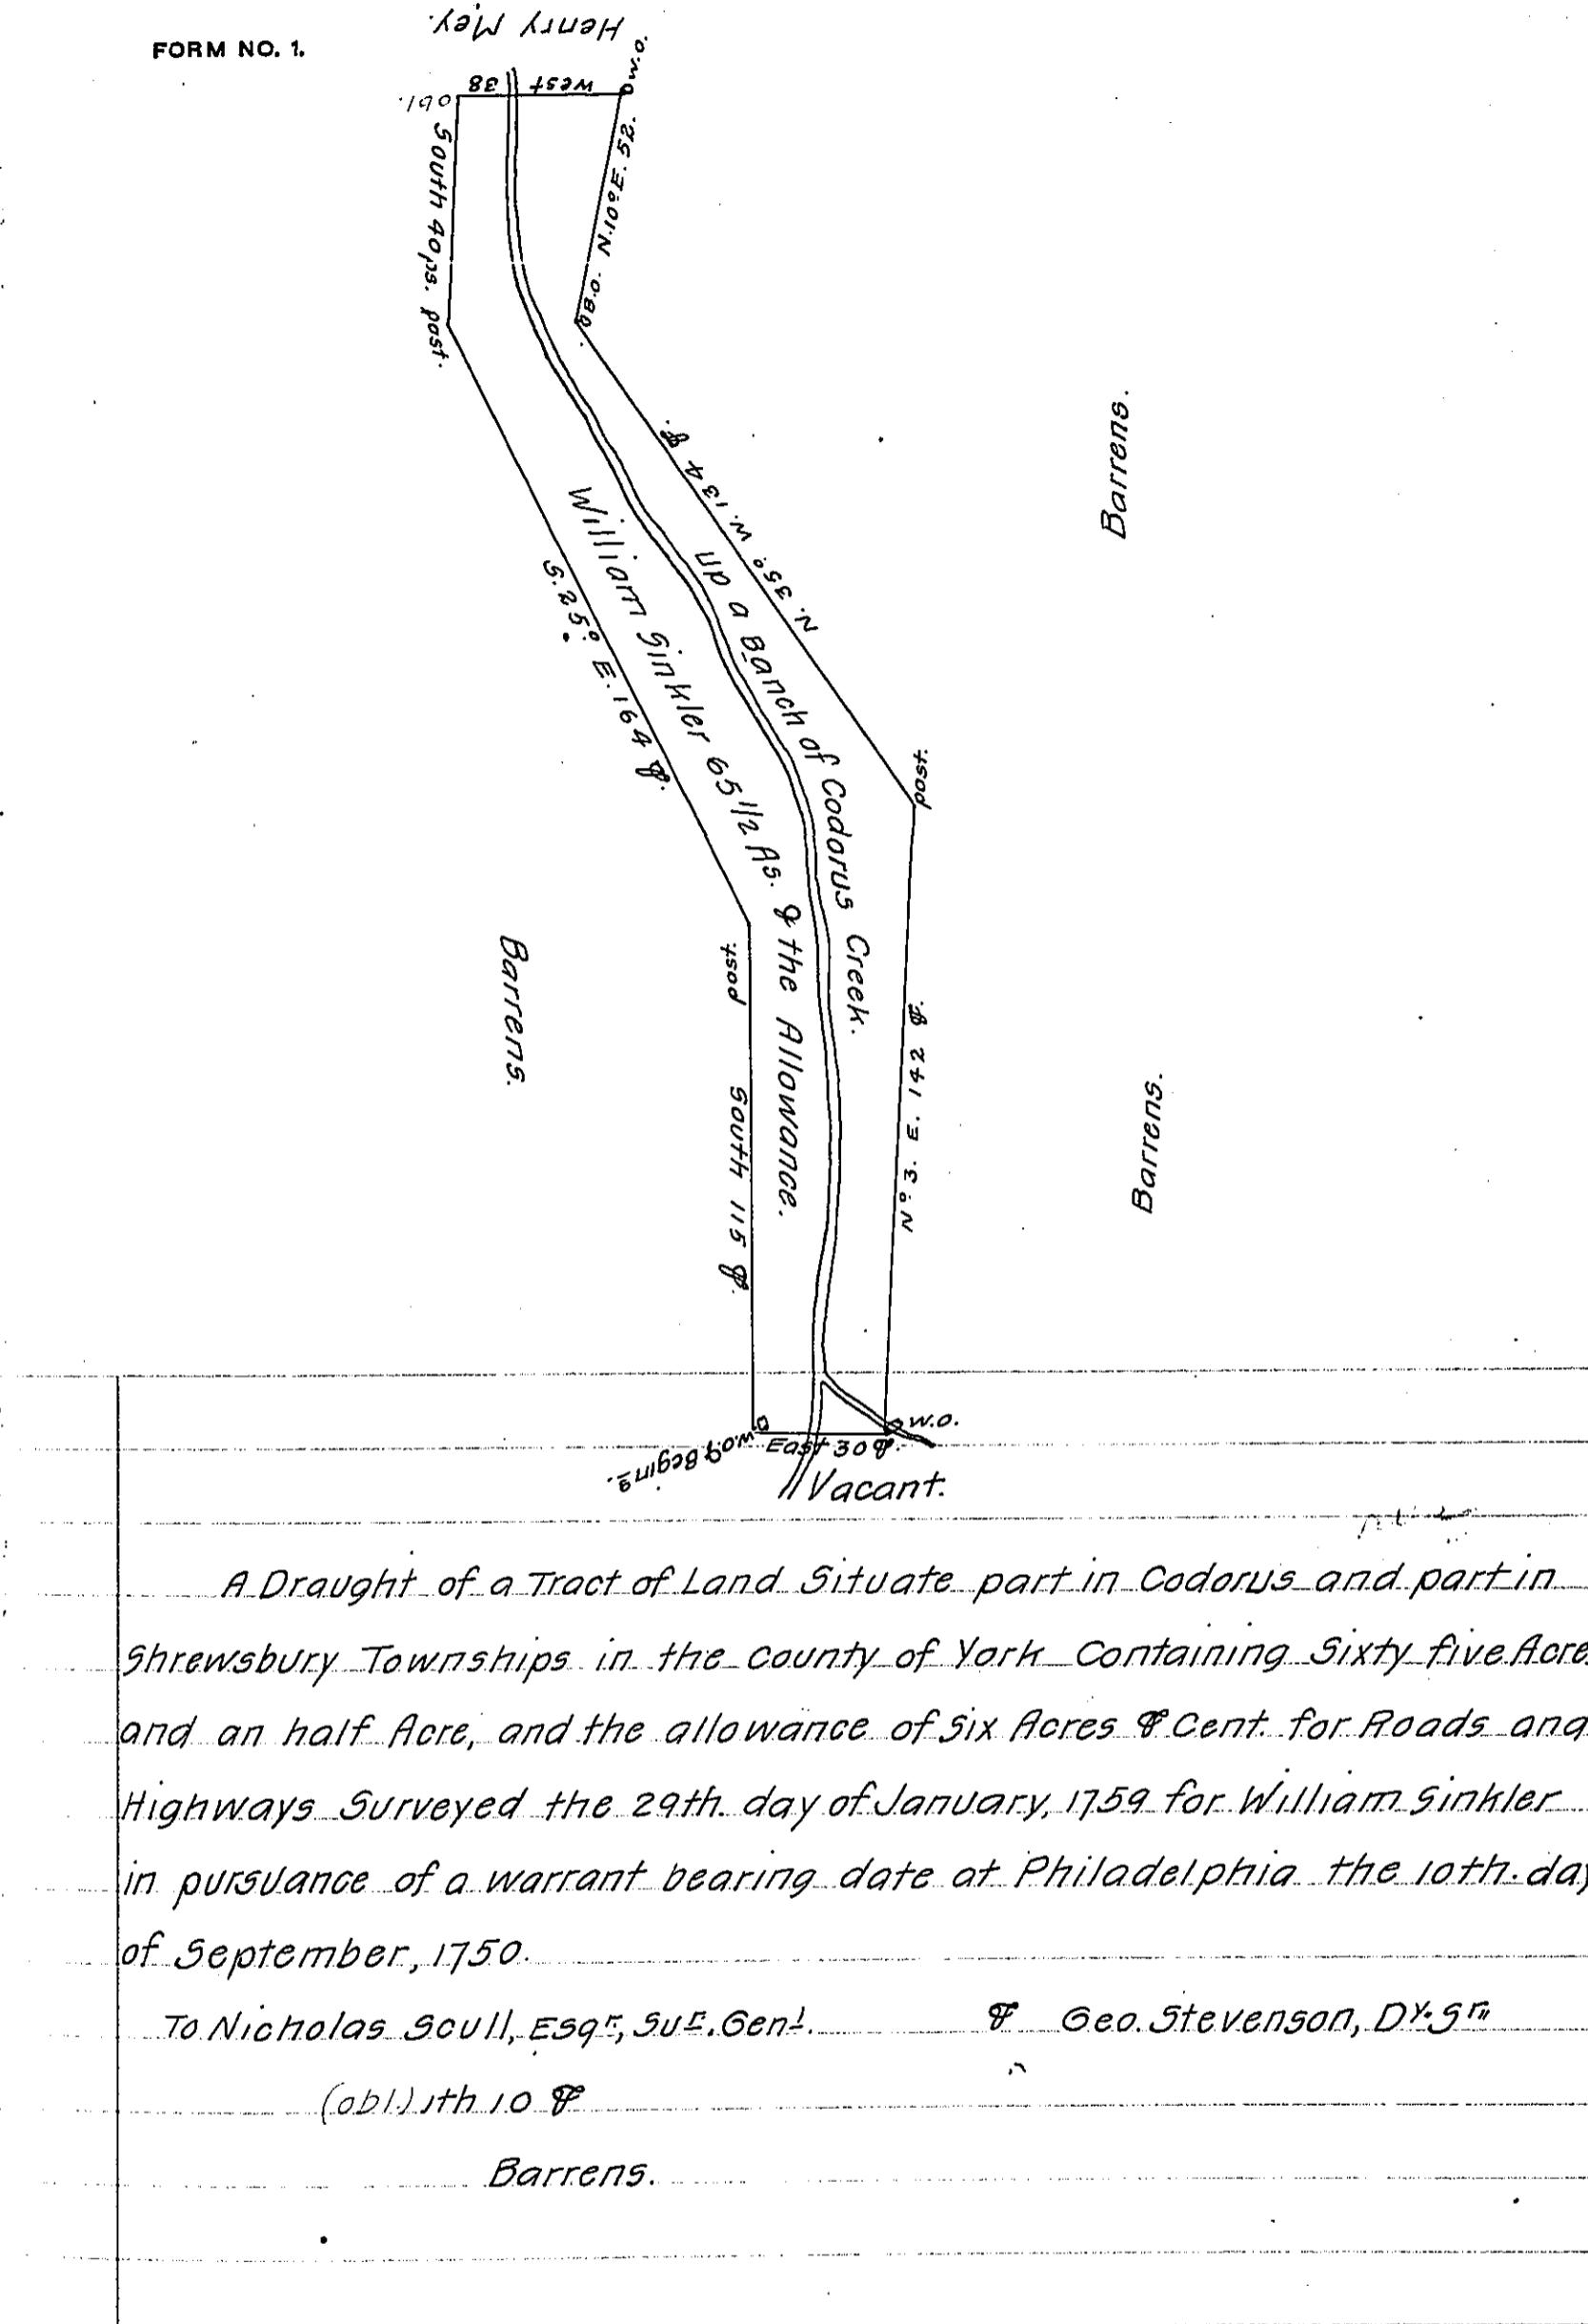

A Draught of a Tract of Land Situate part in Codorus and part in Shrewsbury Townships in the County of York Containing Sixty five Acres and an half Acre, and the allowance of six Acres & Cent. for Roads and Highways Surveyed the 29th day of January, 1759 for William Sinkler in pursuance of a warrant bearing date at Philadelphia the 10th day of September, 1750.

To Nicholas Soull, Esqr., Sub. Genl.

& Geo. Stevenson, D. G.

(abt) 10th 10 P.M.

Barrens.

IN TESTIMONY that the above is a copy of the original remaining on file in the Department of Internal Affairs of Pennsylvania, made conformably to an Act of Assembly approved the 16th day of February, 1833, I have hereunto set my Hand and caused the Seal of said Department to be affixed at Harrisburg, this twenty ninth day of November, 1911.

Henry Hanck,
Secretary of Internal Affairs.