


FORM NO. 1.

George Adam Zerby

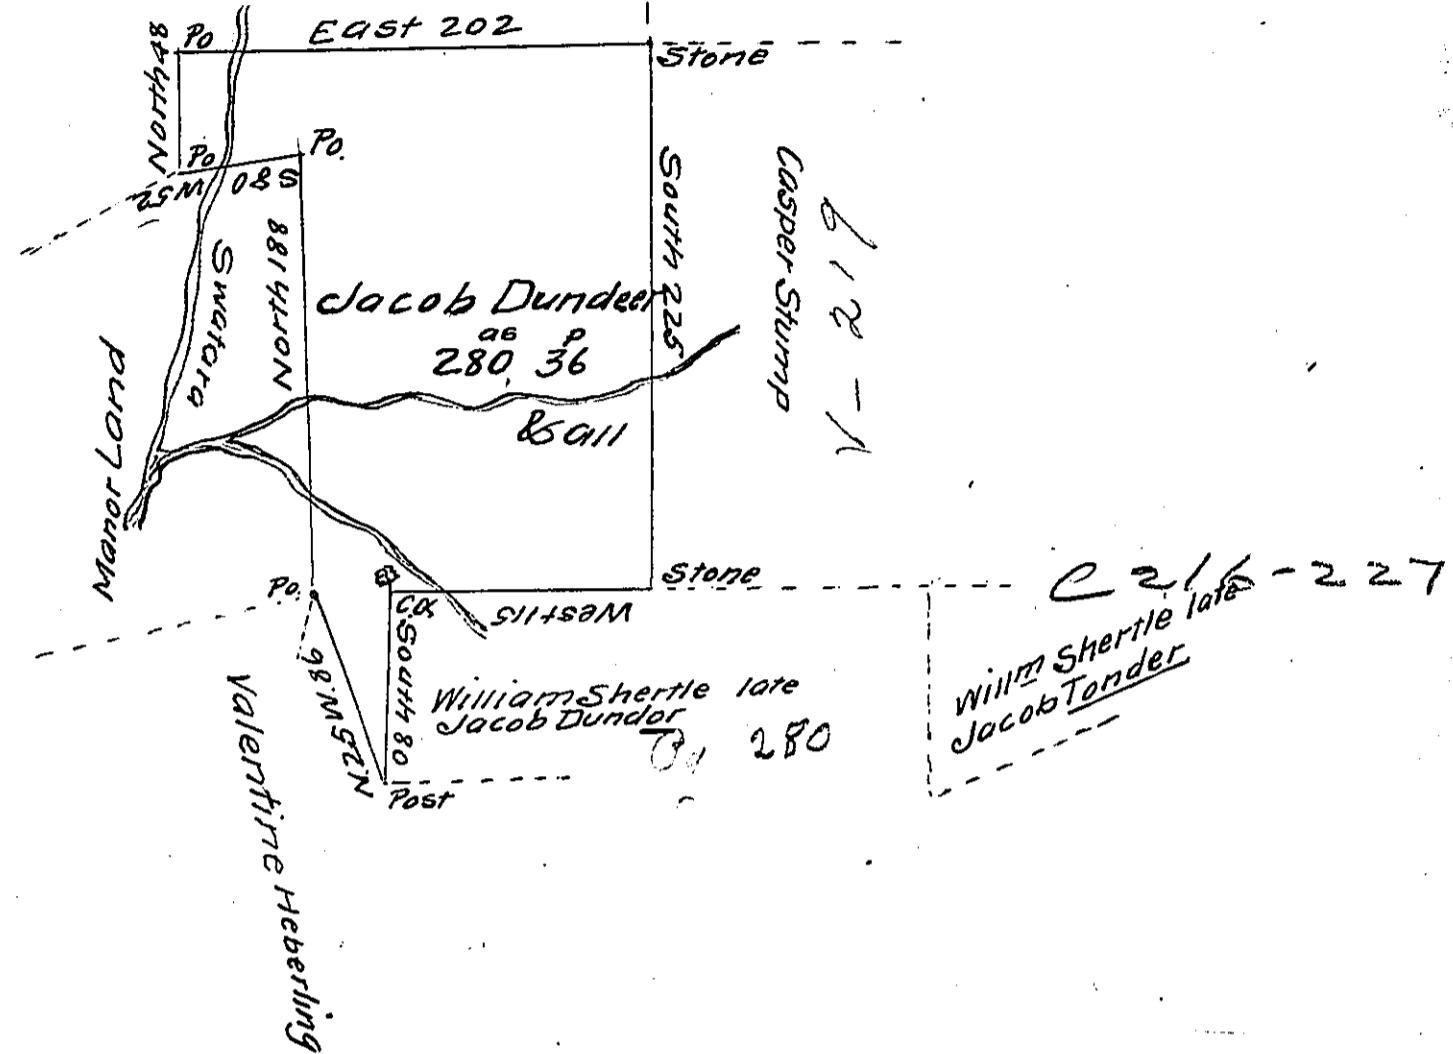

In pursuance of application N<sup>o</sup>. 2618 bearing date the 20<sup>th</sup> day of May 1767 surveyed the 9<sup>th</sup> day of May 1808 to William Shertle in right of Jacob Dundee the above described tract of Land situate in Pinegrove Township Berks County containing Two hundred and eighty acres and thirty six perches & the allowance of six percent for Roads &c.

To Andrew Porter } pr Henry M. Richards late D.S.  
SurGen! Penna } Certified p: John M. Hyneman D.S.

IN TESTIMONY that the above is a copy of the original remaining on file in the Department of Internal Affairs of Pennsylvania, made conformably to an Act of Assembly approved the 16th day of February, 1833, I have hereunto set my Hand and caused the Seal of said Department to be affixed at Harrisburg, this Second day of October 1911.

*Henry Hock,*  
Secretary of Internal Affairs.