


FORM NO. 1.

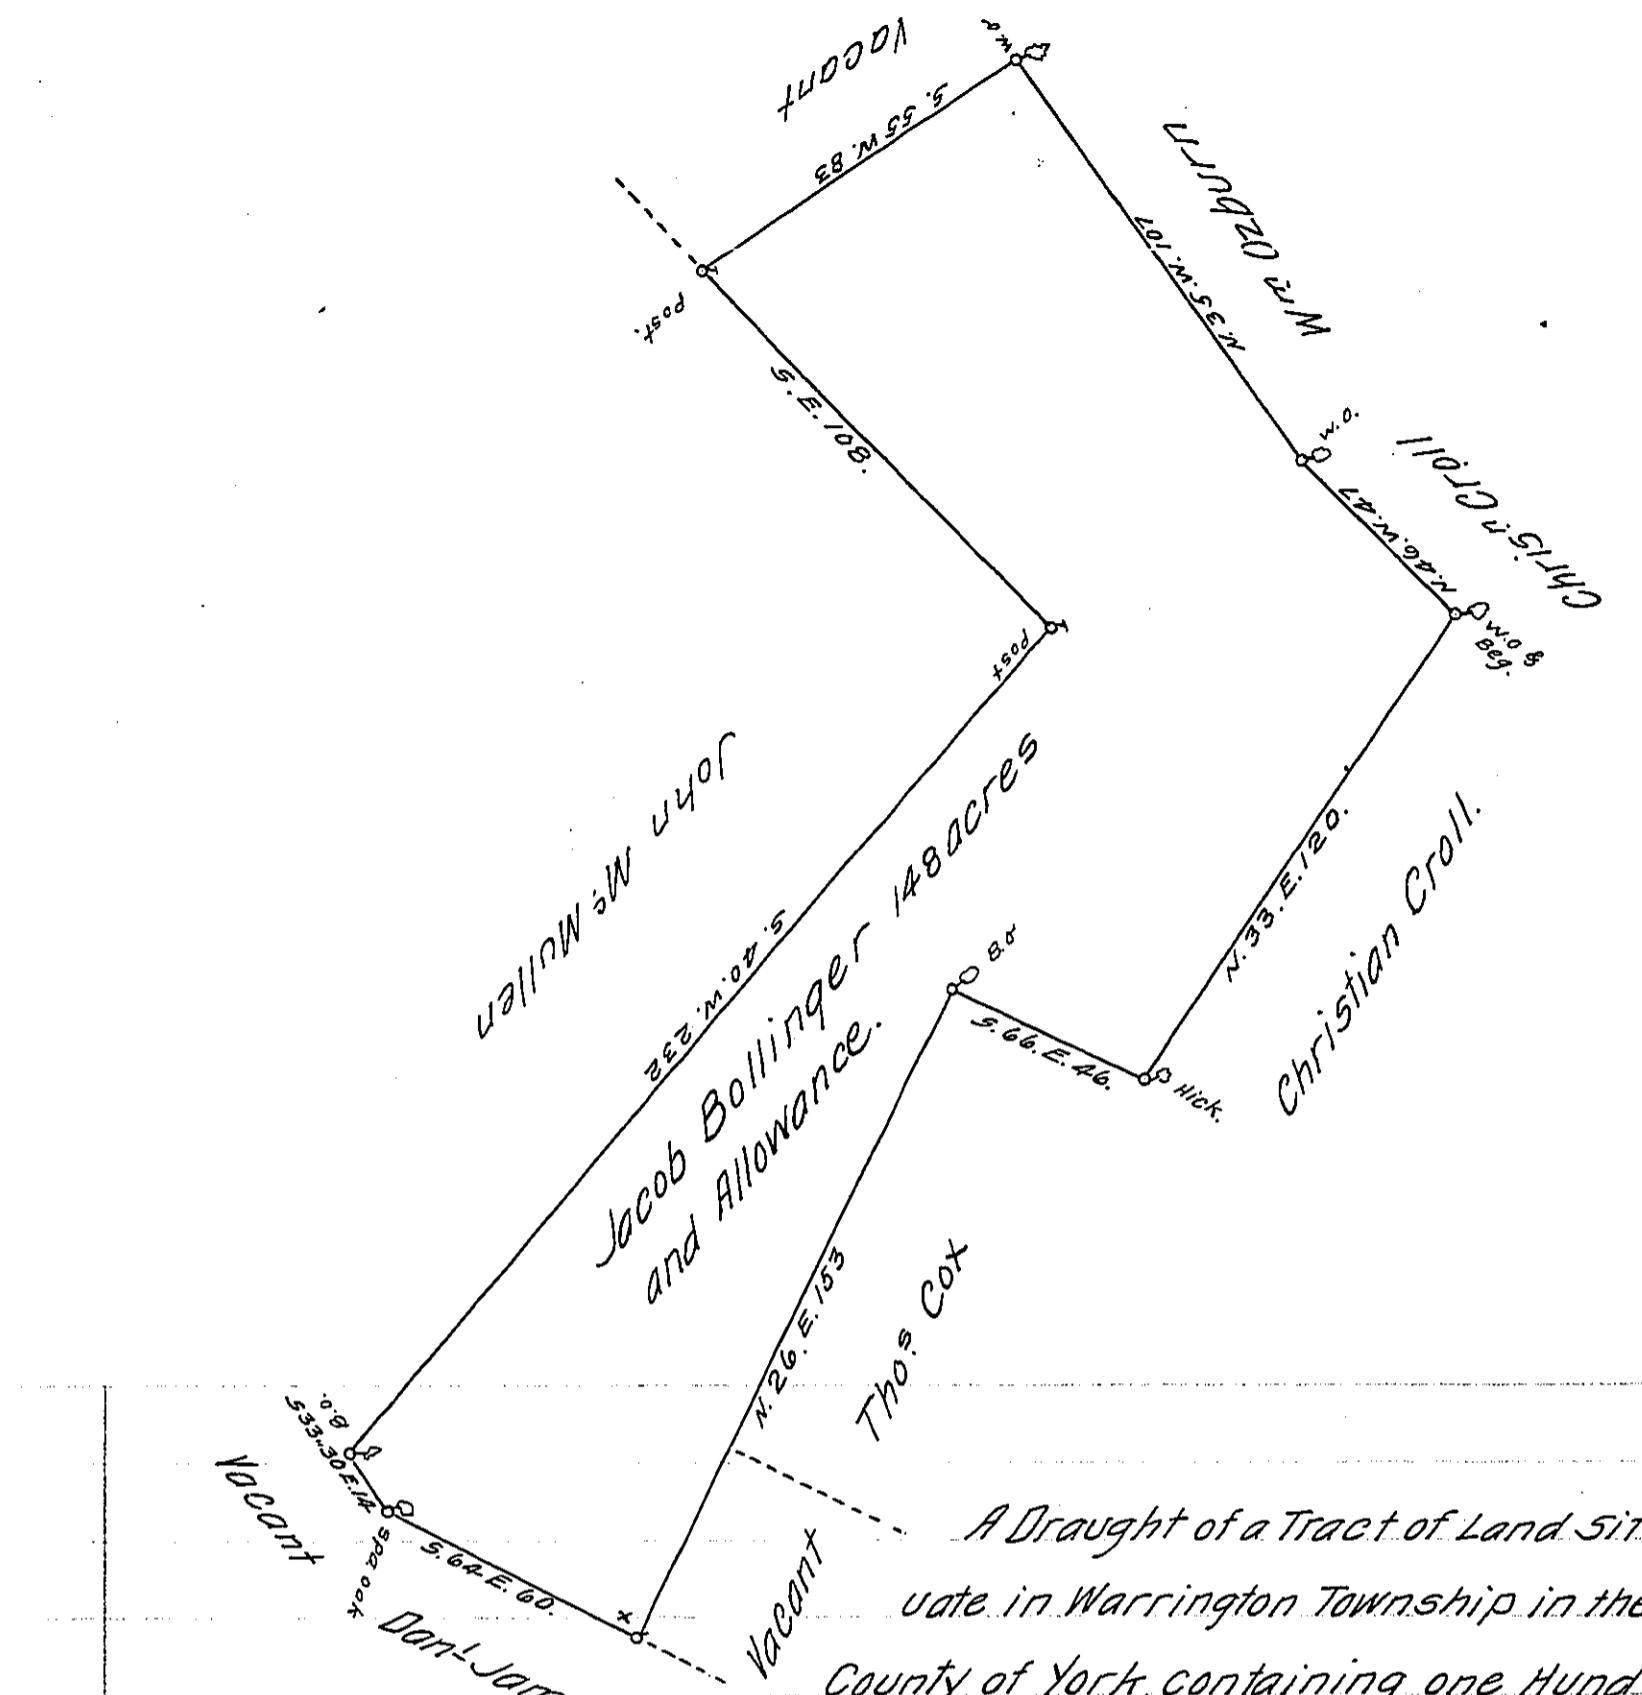

A Draught of a Tract of Land situate in Warrington Township in the County of York, containing one Hundred and forty eight acres and the Allowance of six Acres per Cent for Roads and Highways. Surveyed the 20th day of October 1756.
In Pursuance of a Warrant Granted to Jacob Bollinger bearing date the 4th day of September 1749.

GEO. STEVENSON D.S.

To Nicholas Scull Esq.
Surveyor General.

IN TESTIMONY that the above is a copy of the original remaining on file in the Department of Internal Affairs of Pennsylvania, made conformably to an Act of Assembly approved the 16th day of February, 1833, I have hereunto set my Hand and caused the Seal of said Department to be affixed at Harrisburg, this ninth day of October 1911.

Henry Hock,
Secretary of Internal Affairs.