


FORM NO. 1.

413

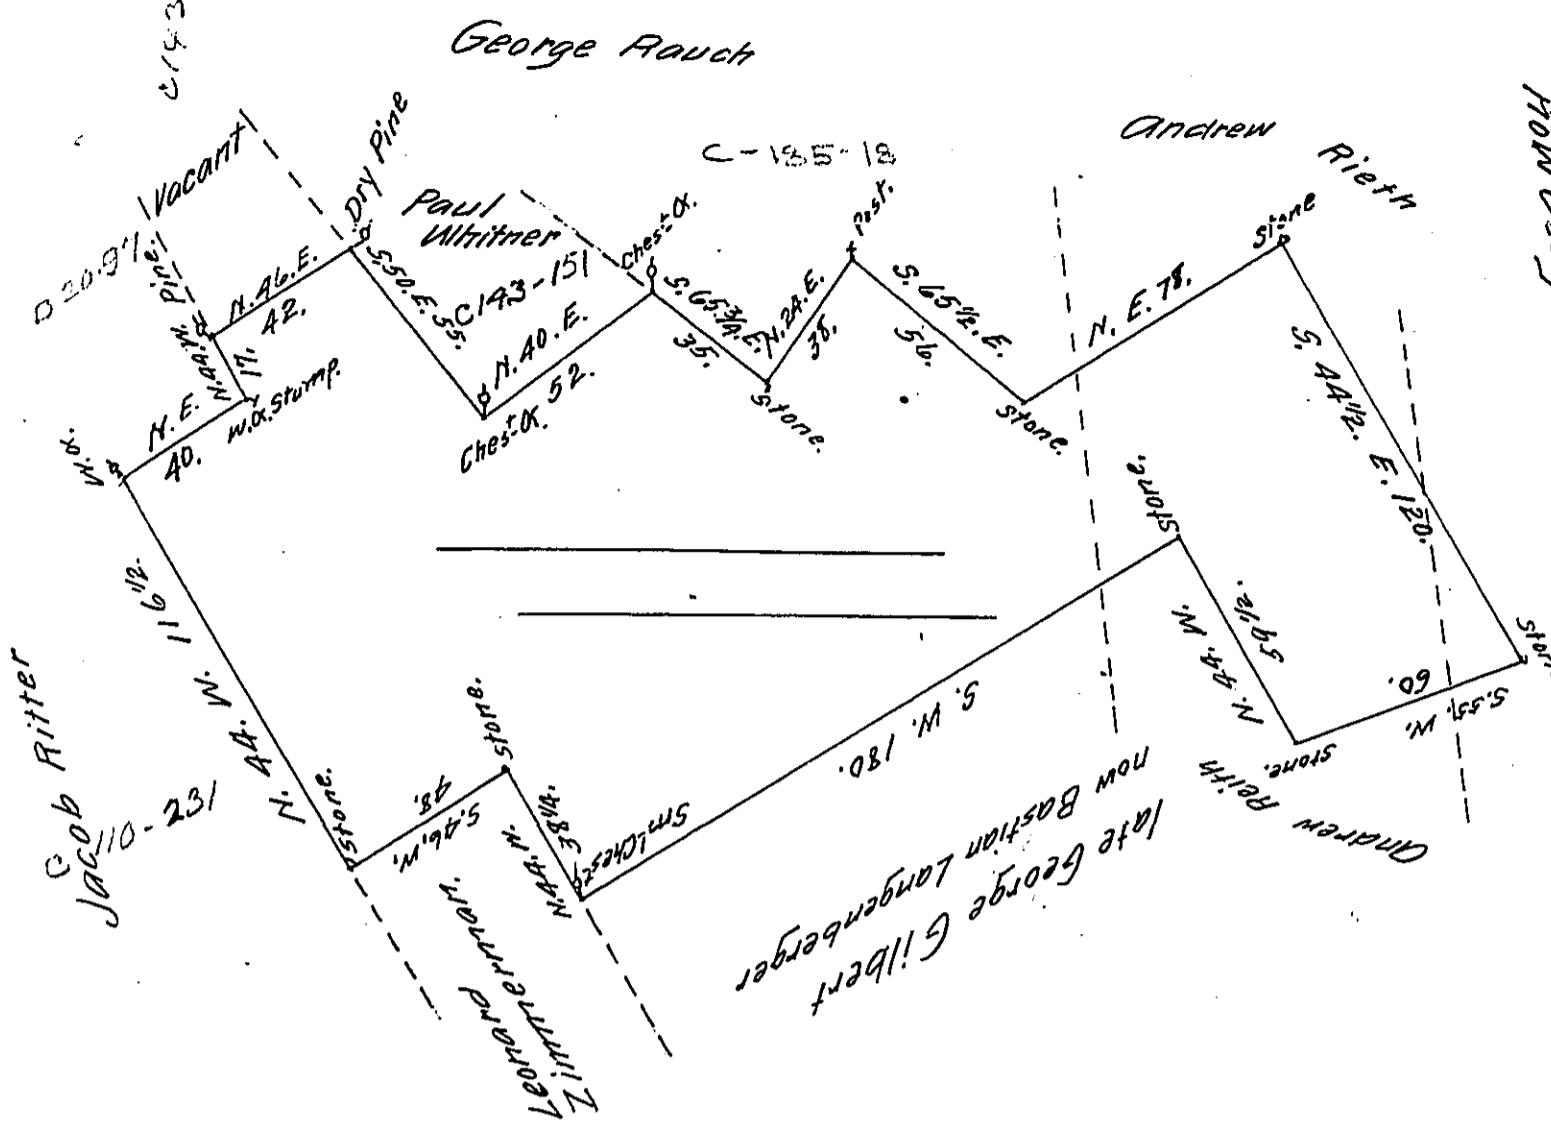

By virtue of an Application N^o 4008 dated the 17th
May 1769 surveyed the 26th November 1798 to Michael
Ethro the above described tract of land situate on the
waters of Lizard Creek in Penn Township Northamp-
ton County Containing One hundred and ninety
two acres an half and the allowance of six per cent &c.
N.B. Run agreeable to old lines which were found all
round supposed to be made by James Scull. The piece
between the dotted lines has been surveyed for Michael
Ohl on Andrew Rietts Application N^o 3417 which
was by mistake run into this old survey. I having no
draft thereof

P Geo. Palmer D.S.

To Daniel Brodhead Esquire
Survey-General of Pennsylvania

IN TESTIMONY that the above is a copy of the original remaining on file in the Department of Internal Affairs of Pennsylvania, made conformably to an Act of Assembly approved the 16th day of February, 1833, I have hereunto set my Hand and caused the Seal of said Department to be affixed at Harrisburg, this..... nineteenth..... day of..... December..... 1911.

Henry Howell.

Secretary of Internal Affairs.