


FORM NO. 1.

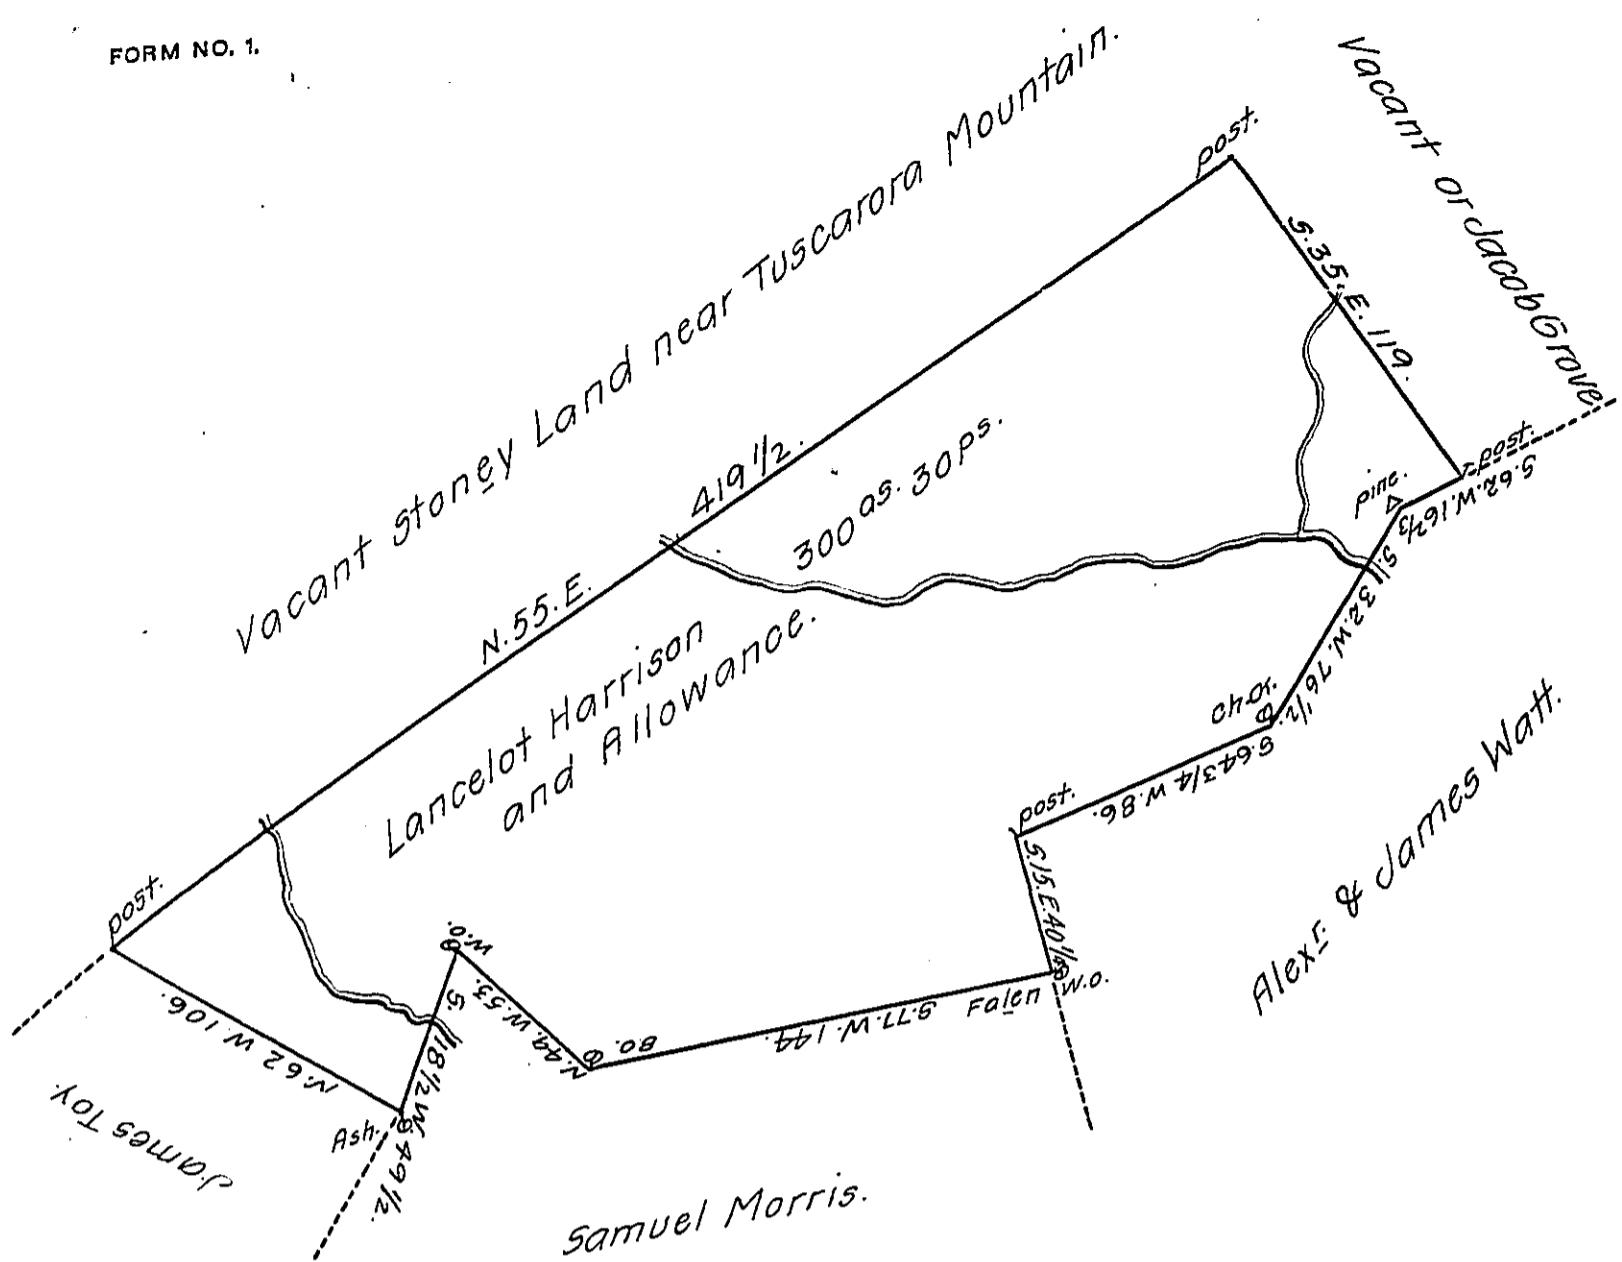

The Draught of a Tract of Land situate in Tyboine or Tyrone Township, Cumberland County containing Three hundred Acres and 30 Perches and Allowance of Six & Cent. for Roads & co.

Surveyed January 2nd, 1793 in pursuance of a warrant granted to Lancelot Harrison Dated November, 22nd, 1774.

To Daniel Brodhead, Esquire, {
Surveyor General of Pennsylvania.)

Sam'l Lyon, D.S.

IN TESTIMONY that the above is a copy of the original remaining on file in the Department of Internal Affairs of Pennsylvania, made conformably to an Act of Assembly approved the 16th day of February, 1833, I have hereunto set my Hand and caused the Seal of said Department to be affixed at Harrisburg, this.....twelfth.....day of.....March.....1912.

Henry Hauk.
Secretary of Internal Affairs.