


FORM NO. 1.

Late John Schreckengost's improv^t
now Jacob Denger

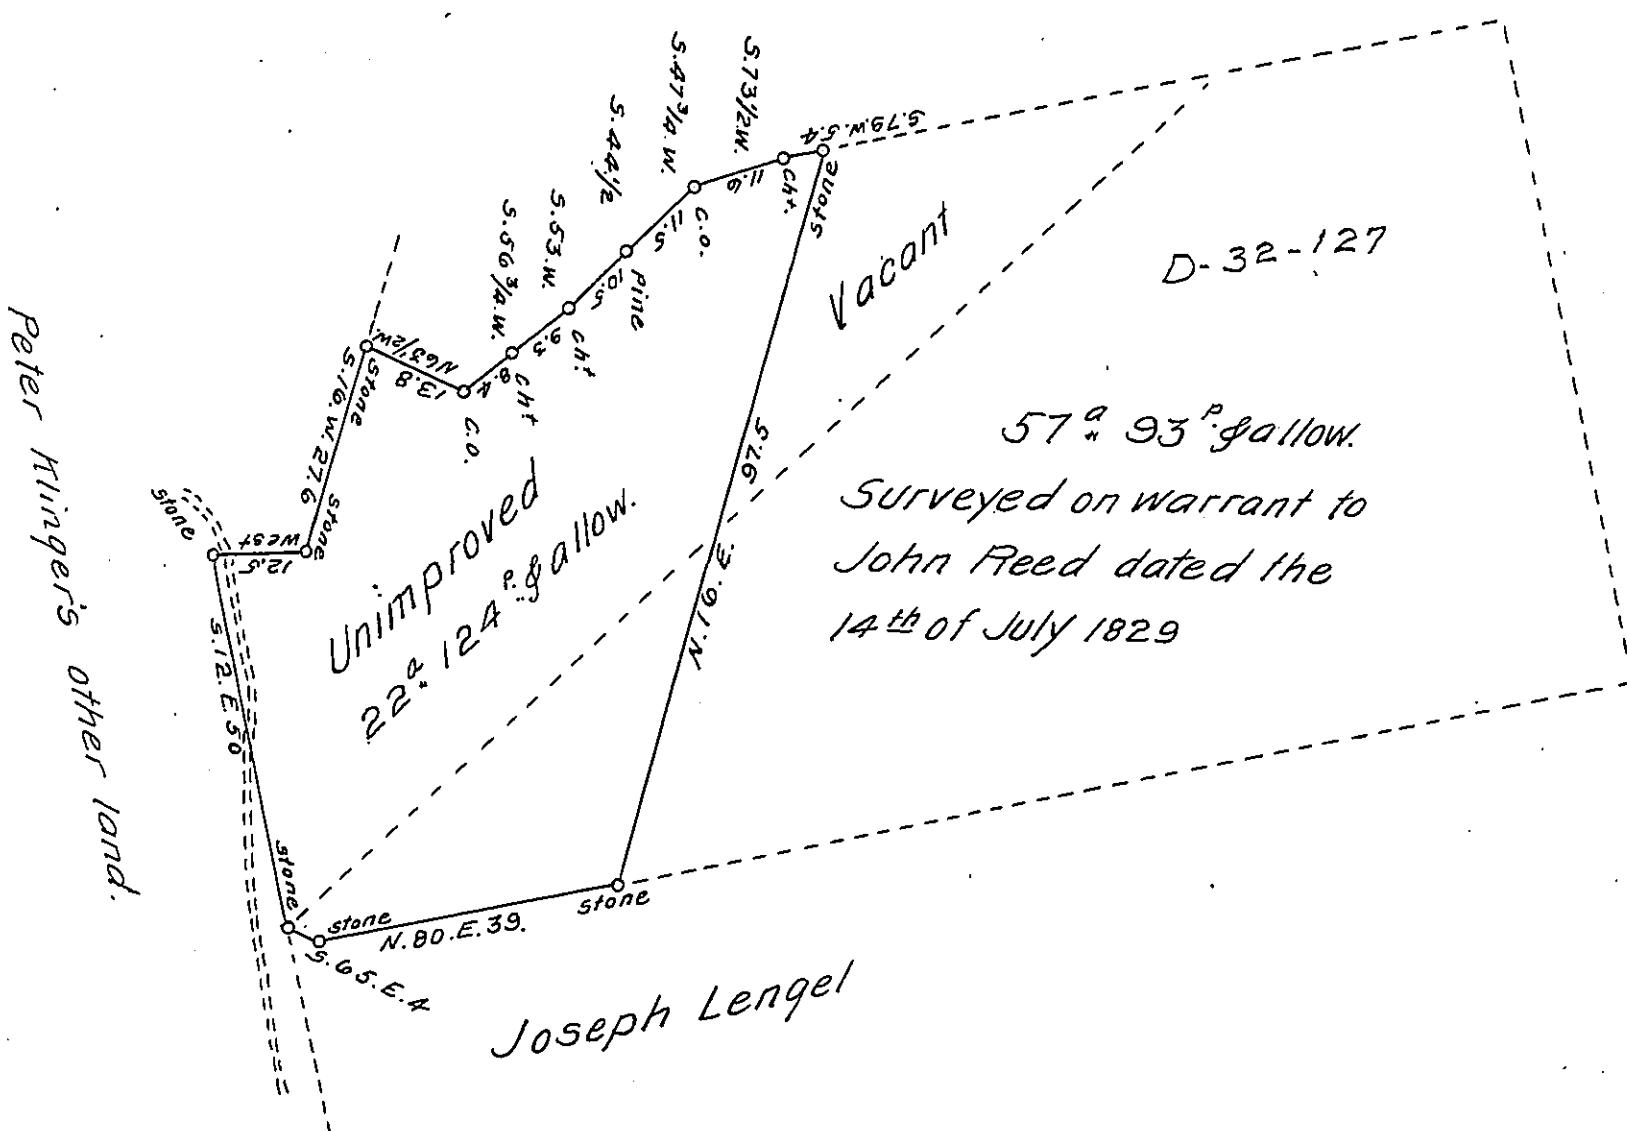

Situate in Lower Mahantongo township Schuylkill county containing twenty two acres and one hundred and twenty four perches and the allowance of Six per cent, Surveyed the 23rd day of April 1831 in pursuance of a Warrant dated the 14th day of August 1827 granted to Peter Klinger, Junr.

To Jacob Spangler Esquire }
Surveyor General. } H. W. Jackson, D. S.

IN TESTIMONY that the above is a copy of the original remaining on file in the Department of Internal Affairs of Pennsylvania, made conformably to an Act of Assembly approved the 16th day of February, 1833, I have hereunto set my Hand and caused the Seal of said Department to be affixed at Harrisburg, this twenty first day of February 1912.

Henry Housch,
Secretary of Internal Affairs.