


FORM NO. 1.

458

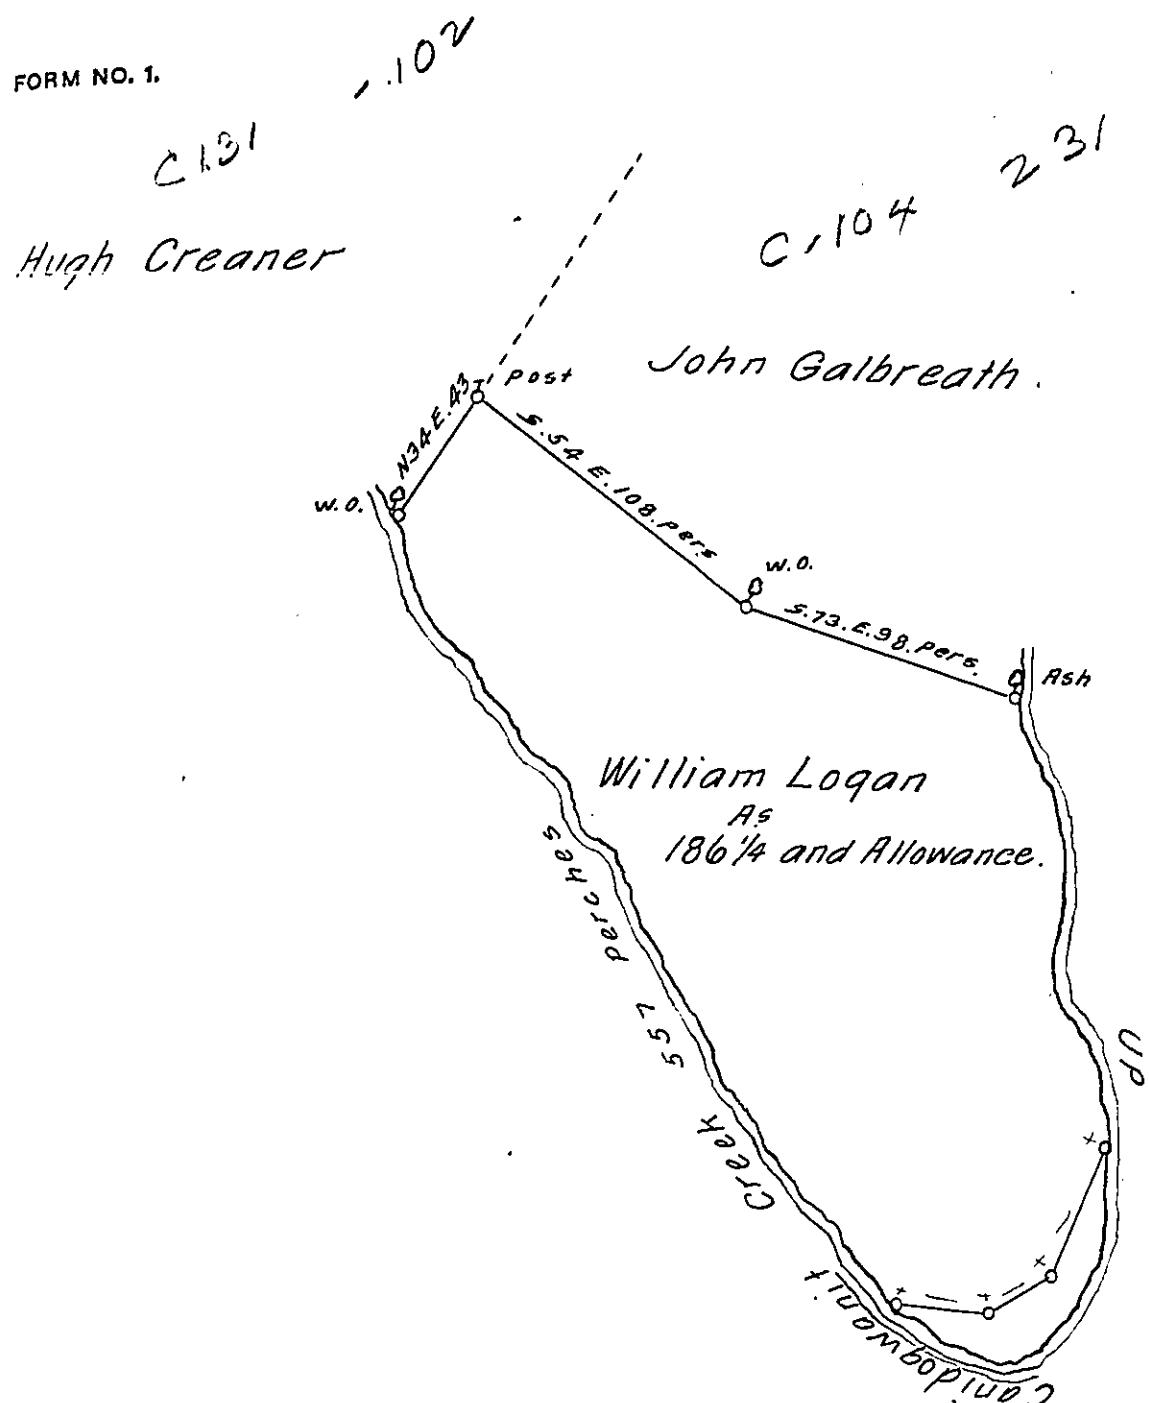

A Draught of a Tract of Land Situate in Middle Township in
Cumberland County. Containing one hundred Eighty Six and
one fourth Acres. and the usual allowance of Six & C^t for Roads:
Surveyed the 17th Day of February one thousand Seven Hundred
and fifty five for William Logan: in pursuance of a Warrant Dated
May the 29th 1754.

To Nicholas Scull
Surveyor General.

John Armstrong

J.S.

IN TESTIMONY that the above is a copy of the original remaining on file in
the Department of Internal Affairs of Pennsylvania, made
conformably to an Act of Assembly approved the 16th day of
February, 1833, I have hereunto set my Hand and caused
the Seal of said Department to be affixed at Harrisburg,
this seventeenth day of April 1912.

Henry French
Secretary of Internal Affairs.