


FORM NO. 1.

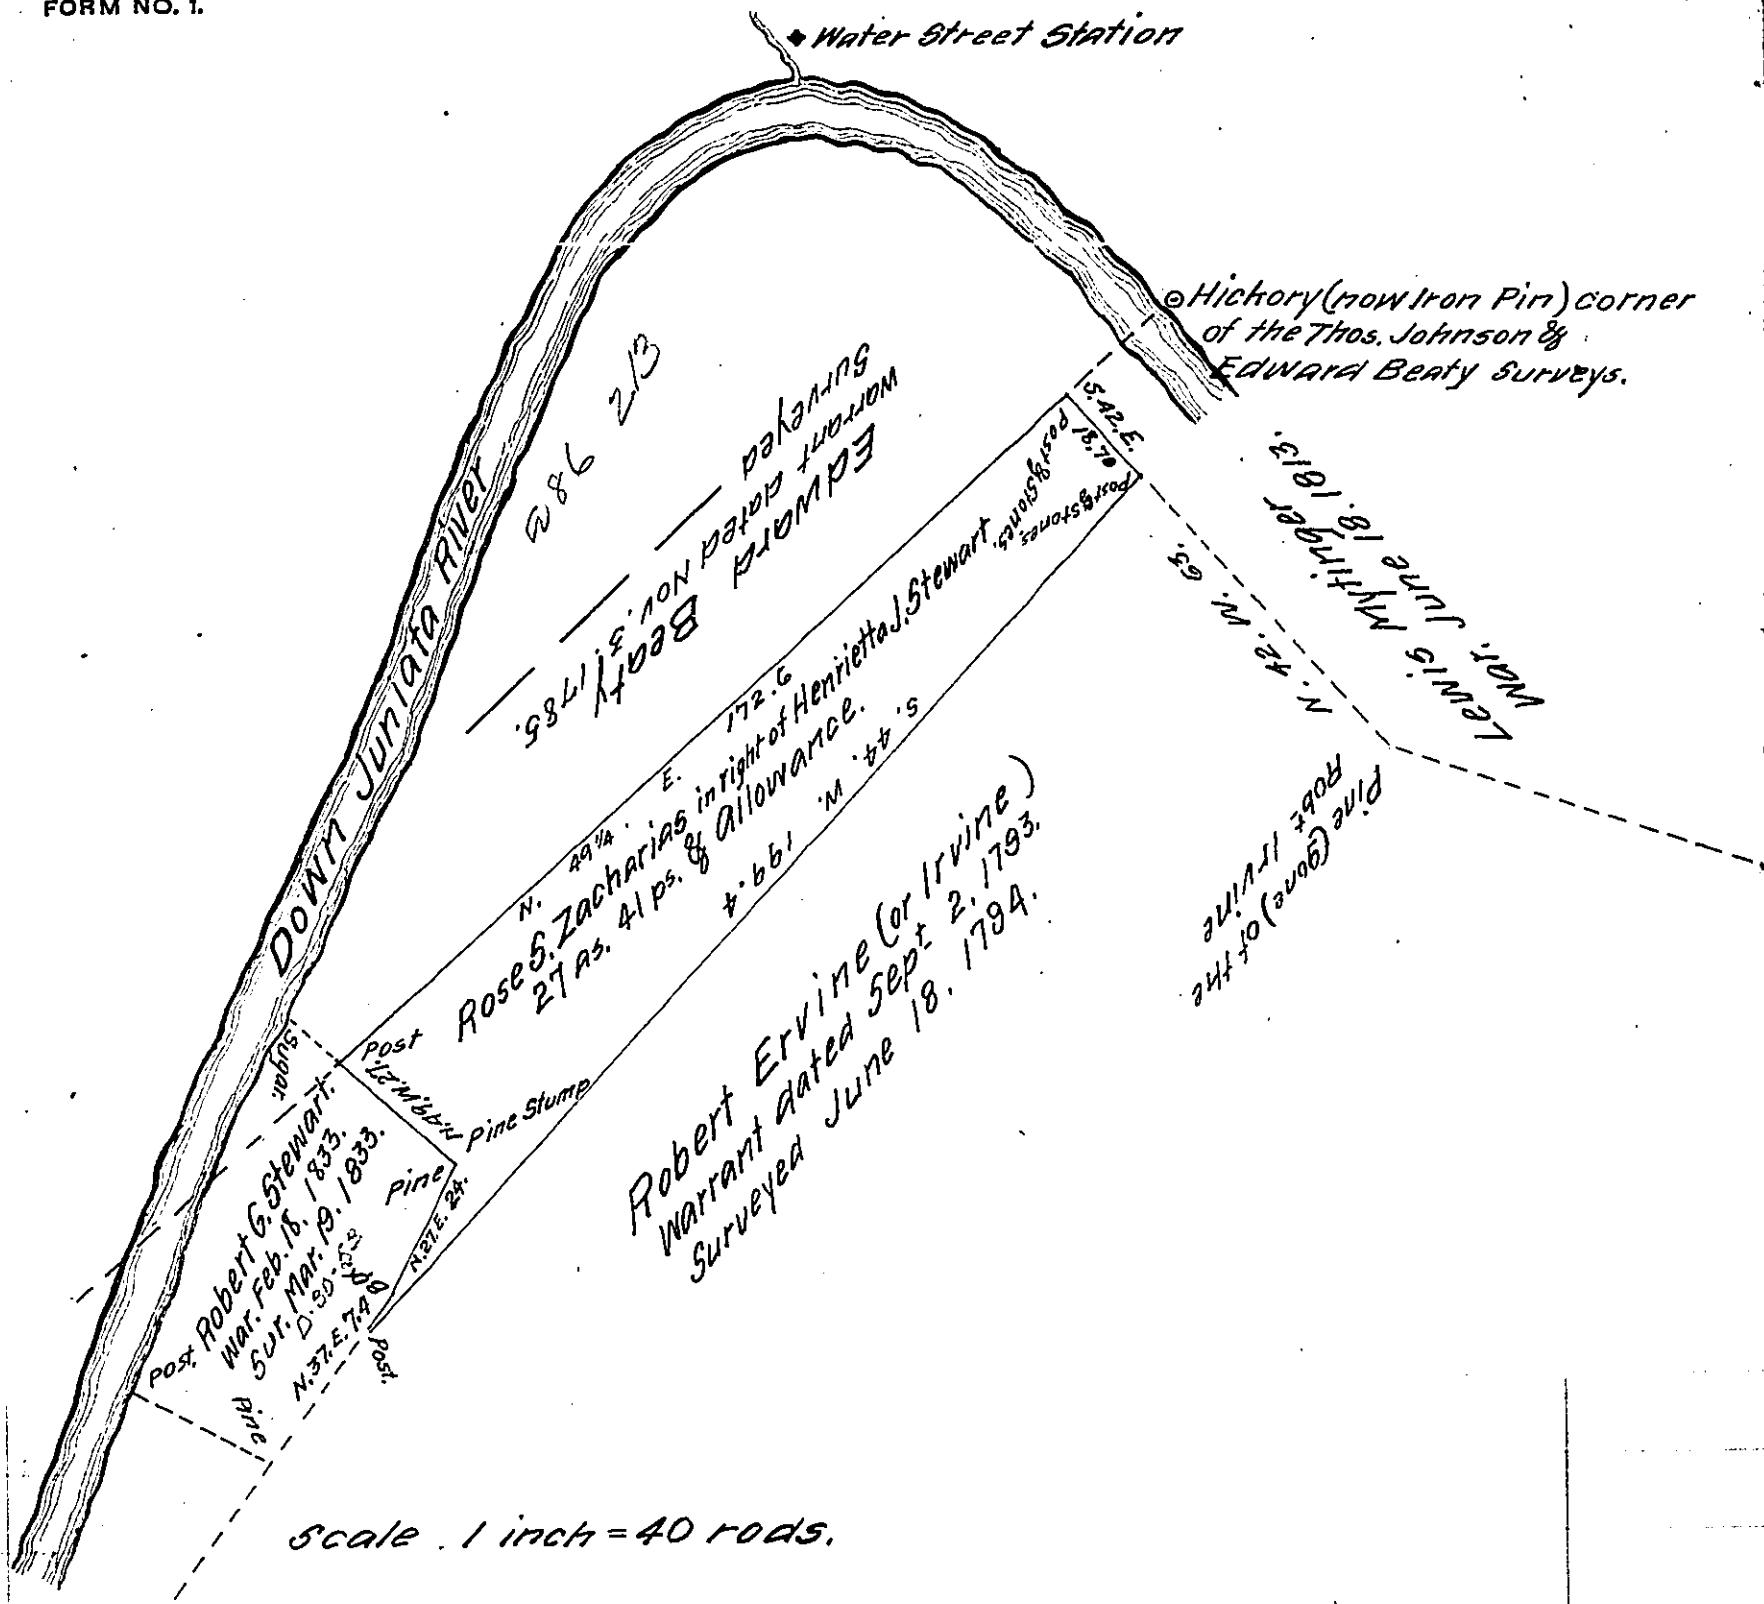

A DRAFT of a tract of land situated in the TOWNSHIP of Catharine and County of Blair, containing Twenty seven acres, Forty one perches and allowance of six per cent, for roads, etc. Surveyed the 11th day of August, 1911, in pursuance of a warrant granted to Rose S. Zacharias ^{in re} of Henrietta J. Stewart, dece dated the 23rd day of MAY 1911.

M. Scott Gwin

To Hon. Henry Houch,

Secretary of Internal Affairs

County Surveyor.

IN TESTIMONY that the above is a copy of the original remaining on file in the Department of Internal Affairs of Pennsylvania, made conformably to an Act of Assembly approved the 16th day of February, 1833, I have hereunto set my Hand and caused the Seal of said Department to be affixed at Harrisburg,
this twentyninth day of March 1912.

Henry Fawcett
Secretary of Internal Affairs.