


FORM NO. 1.

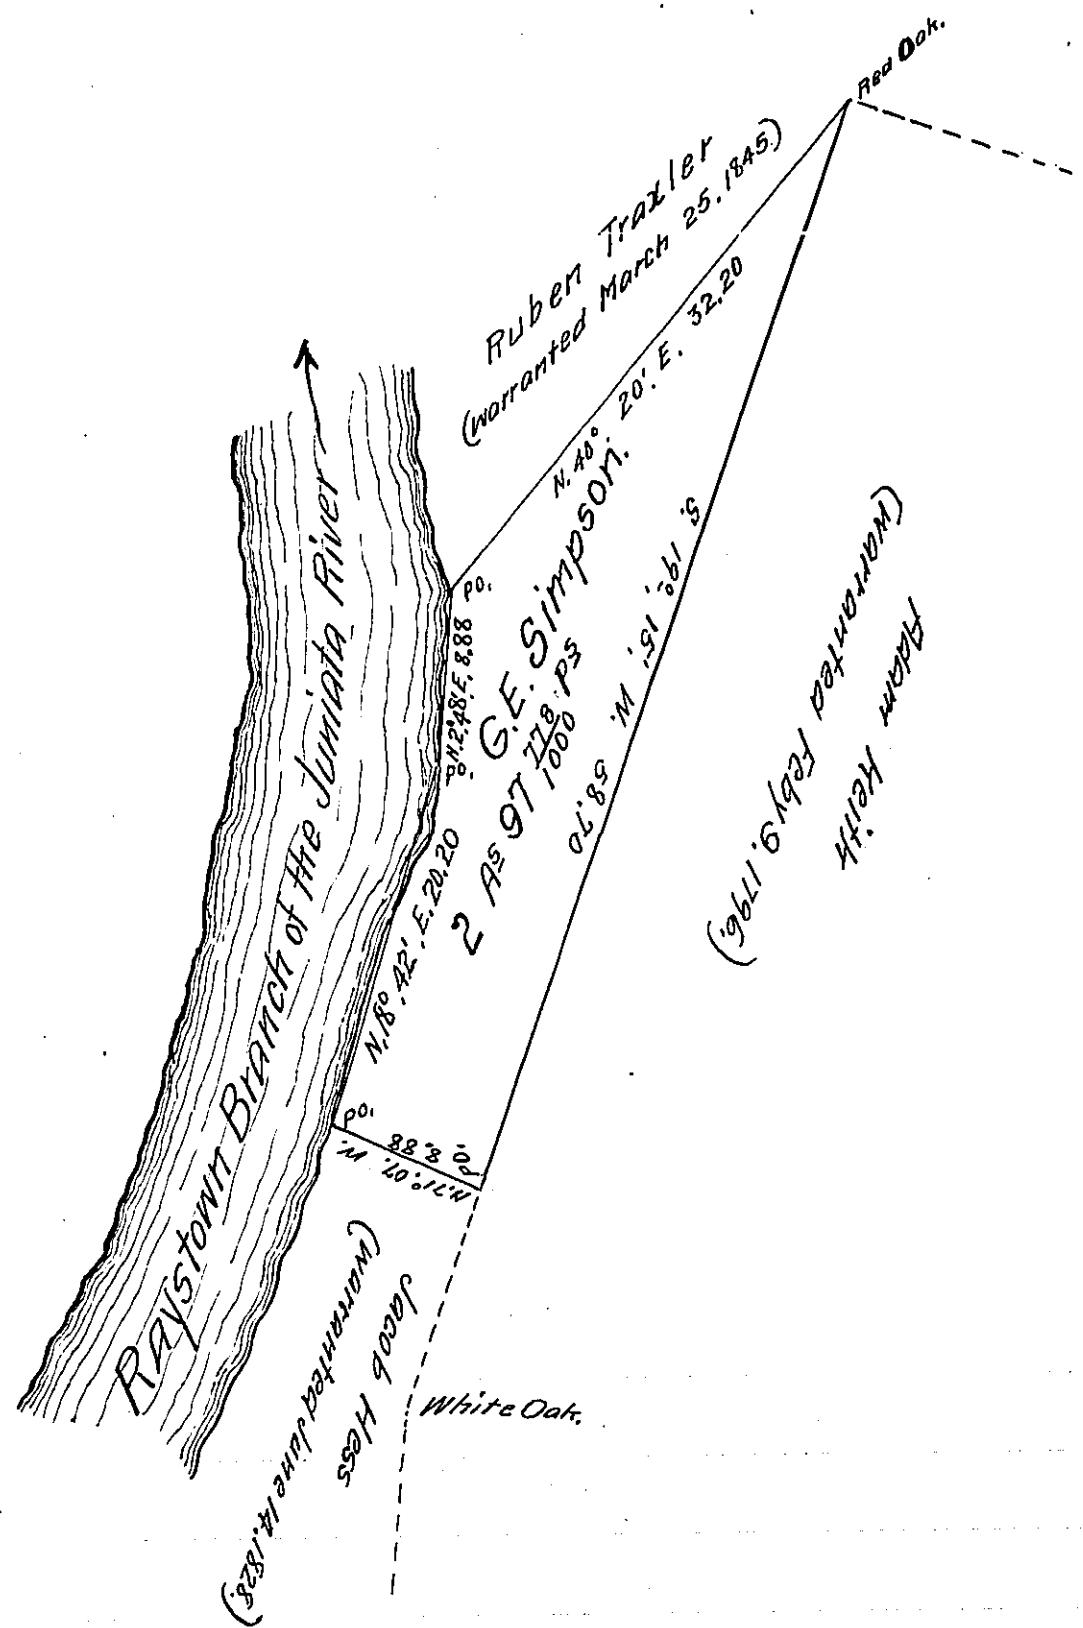

A draft of a tract of land situated in the Township of Penn and County of Huntingdon, containing 2 acres, 97<sup>778</sup>/<sub>1000</sub> perches and allowance of six per cent. for roads, etc. Surveyed the 25<sup>th</sup> day of August 1911, in pursuance of a warrant granted to G. E. Simpson, dated the sixteenth day of August, 1911.

C. T. Evans  
County Surveyor

To Hon. Henry Houch,  
Secretary of Internal Affairs}

IN TESTIMONY that the above is a copy of the original remaining on file in the Department of Internal Affairs of Pennsylvania, made conformably to an Act of Assembly approved the 16th day of February, 1833, I have hereunto set my Hand and caused the Seal of said Department to be affixed at Harrisburg, this ninth day of April 1912.

Henry Houch.  
Secretary of Internal Affairs.