


133

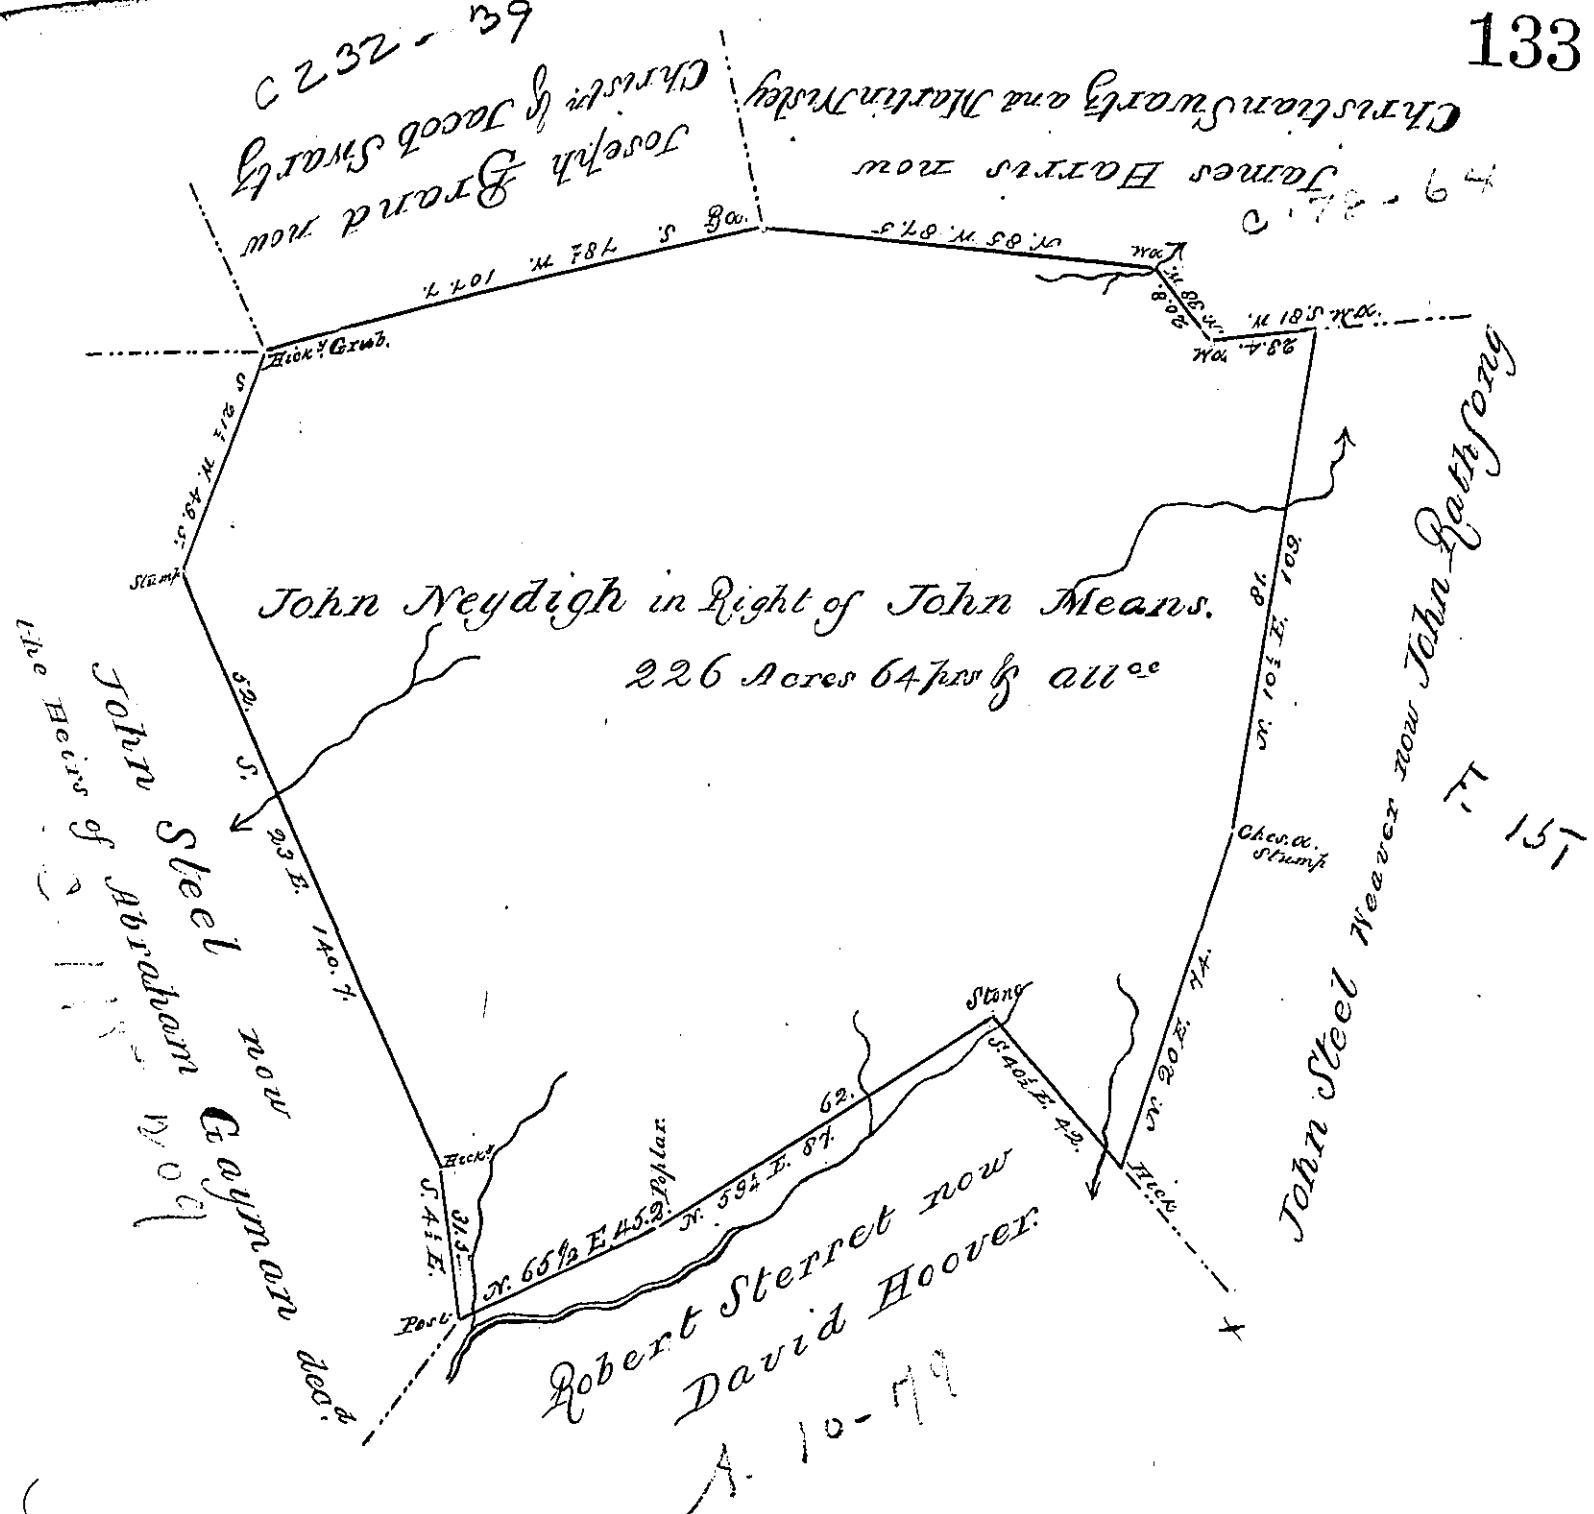

Surveyed for John Weydigh in sight of John
M'Fadz Junr. on the 5th day of September 1812 by
the old lines the above described tract of land
containing Two Hundred twenty six acres and
Sixty four Perches and allowance of six ft. of Ct.
Situate in Paxton (now Swatara Township)
Dauphin County by warrant of the 19th day
of May 1774 -

Thomas Smith A.S.

To Andrew Porter Esquire }
Surveyor General Pa }

*IN TESTIMONY that the above is a copy of the original remaining on file in the
Department of Internal Affairs of Pennsylvania, made con-
formably to an Act of Assembly approved the 16th day of
February, 1833, I have hereunto set my Hand and caused
the Seal of said Department to be affixed at Harrisburg, this*

Twenty eighth day of August 1876

McCandless
Secretary of Internal Affairs