


FORM No. 3.

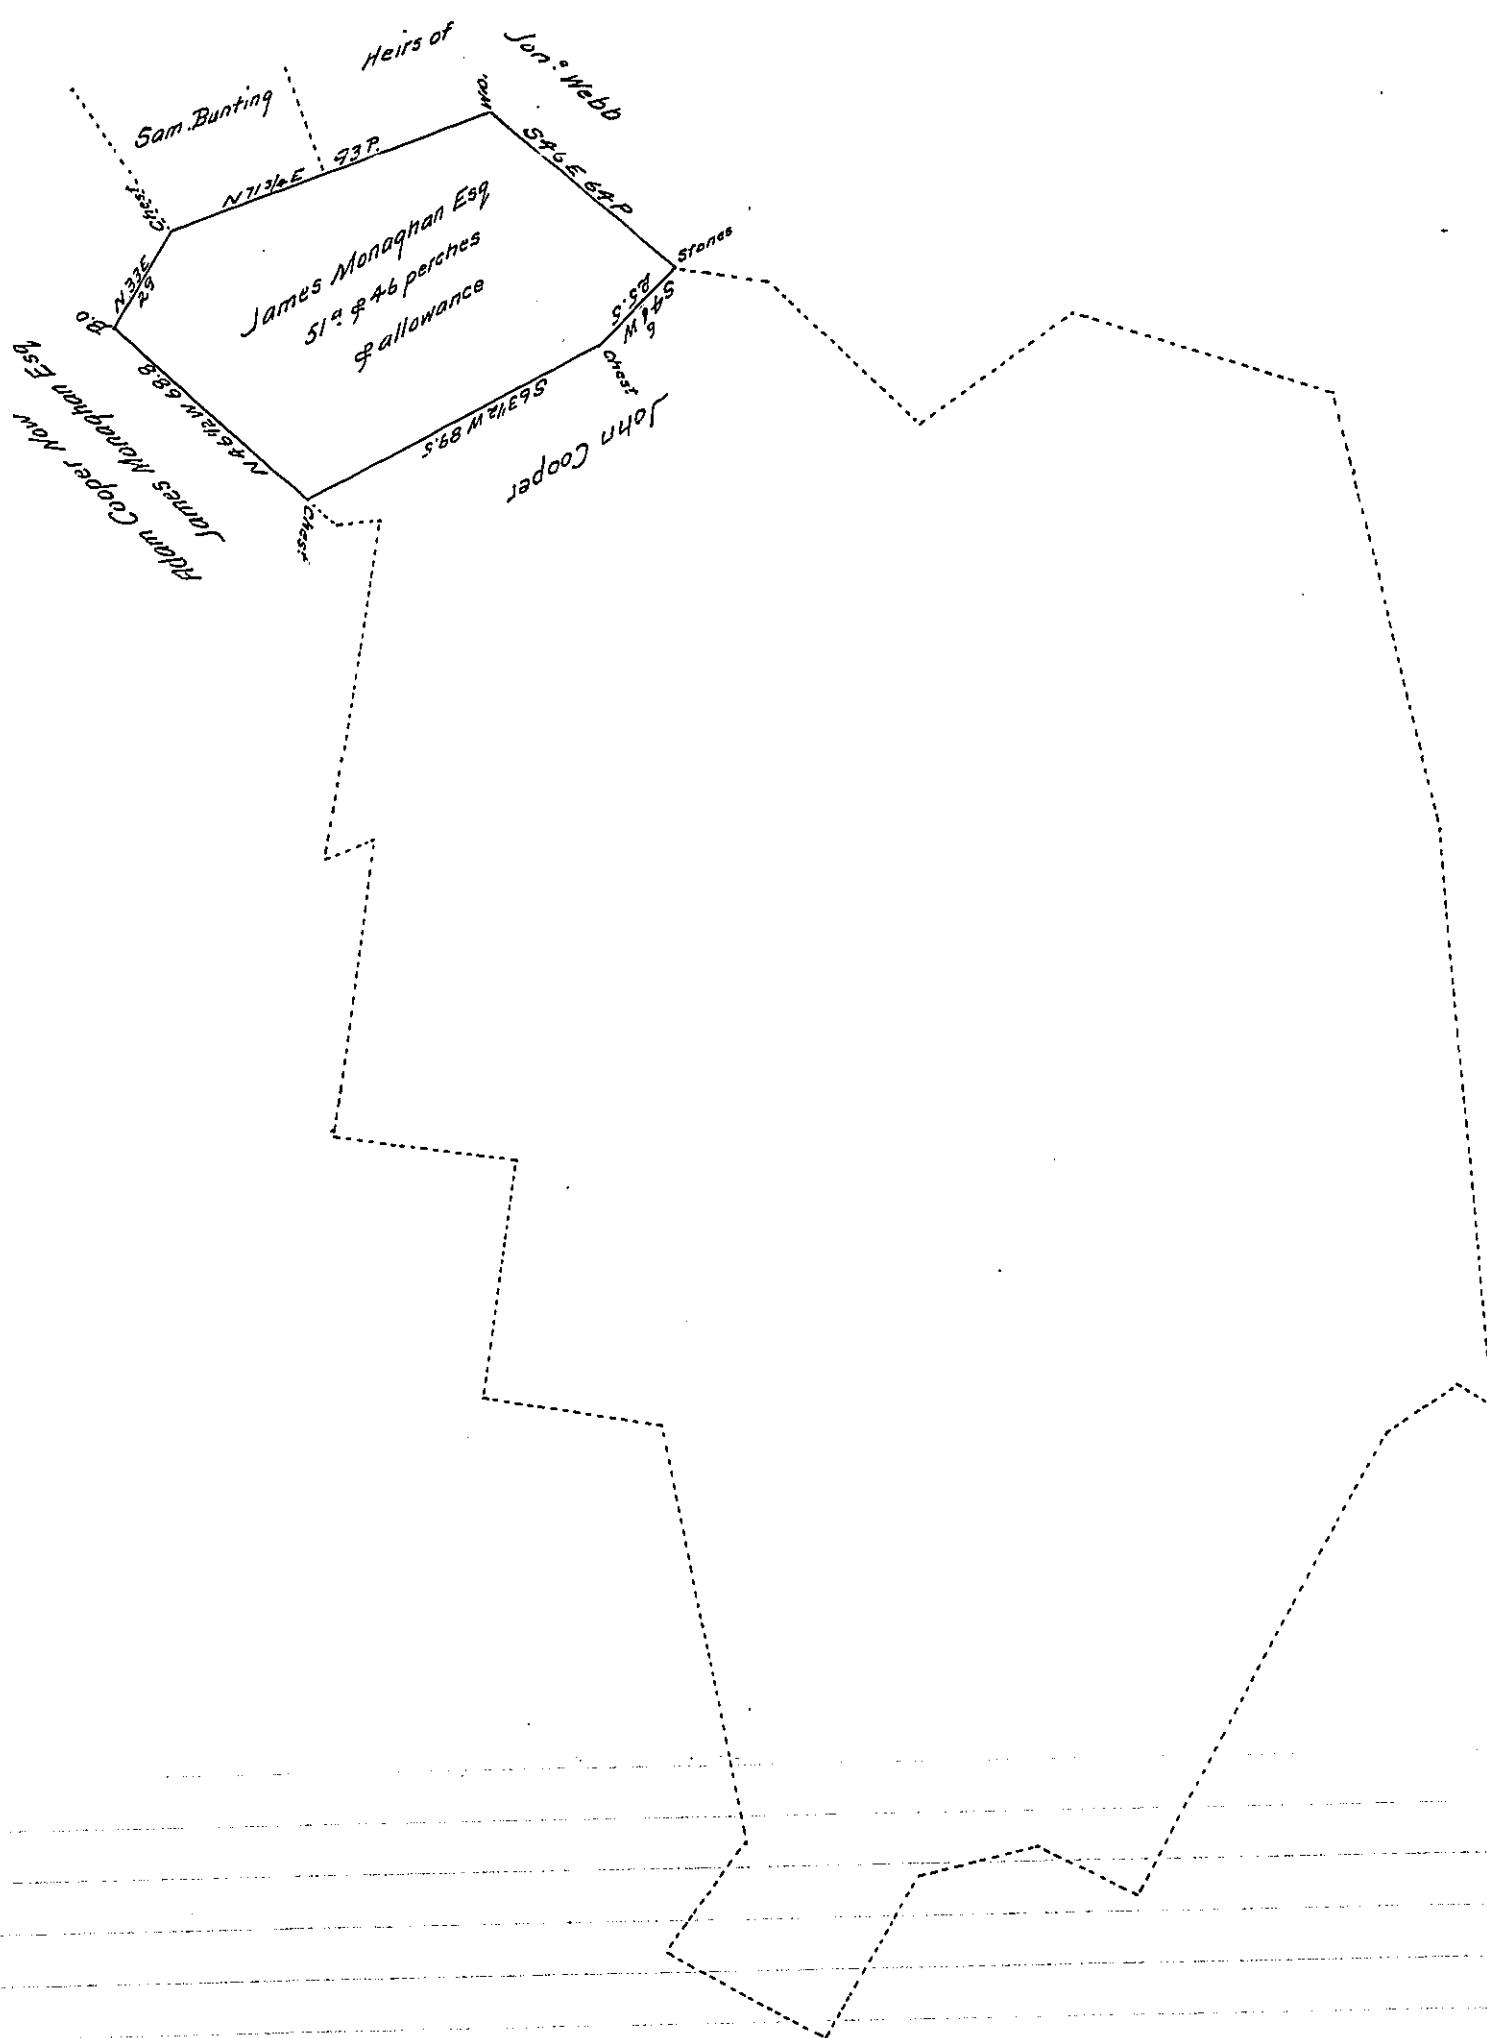

The above draught describes a tract of land containing 51 3/4 acres and allowance is part of a large tract of 551 3/4 acres and allowance situate in Lower Oxford Township Chester County. Was Surveyed in pursuance of Four Warrants Granted to Samuel and Paul Jackson First dated 26 August 1743 Second dated 19 March 1746 Third 23<sup>rd</sup> March 1748 Fourth 25<sup>th</sup> May 1753.

Surveyed for James Monaghan Esq May 1837

By Jesse Evans D.S.

To John Taylor Esq }  
Surveyor General

IN TESTIMONY that the above is a copy of the original remaining on file in the Department of Internal Affairs of Pennsylvania, made conformably to an Act of Assembly approved the 16th day of February, 1833, I have hereunto set my Hand and caused the Seal of said Department to be affixed at Harrisburg, this twenty-fourth day of November 1909

*Henry Hor. Jr.*  
Secretary of Internal Affairs.