


(Manor of Denmark)

PLAT LONDON

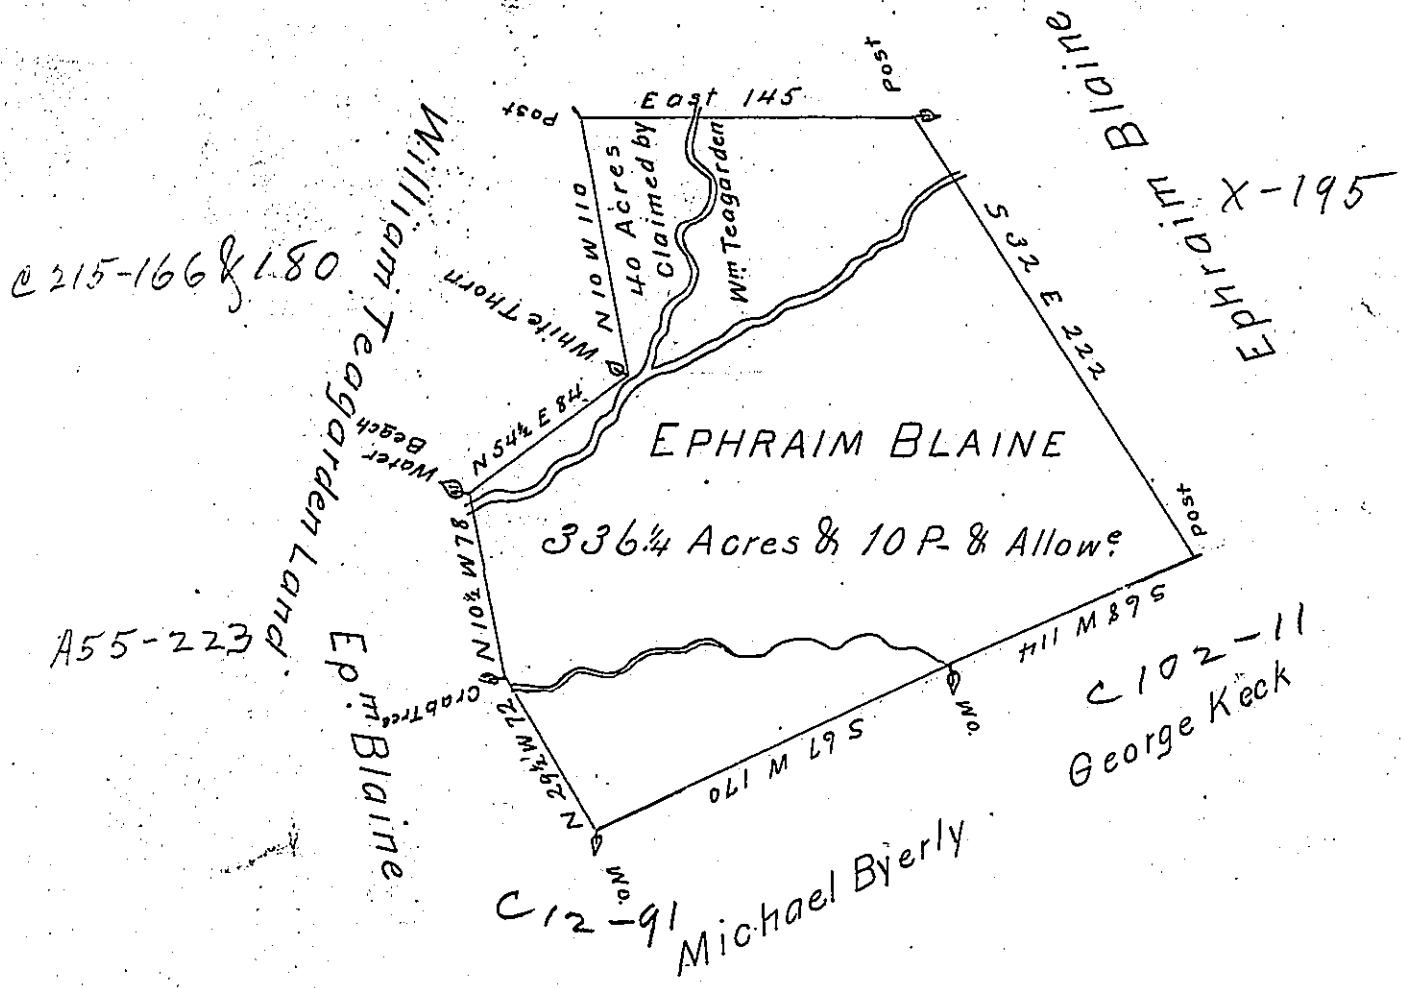

In Pursuance of an Application bearing date
April 3rd 1769 Surveyed December 16th 1785 unto Col.
Ephraim Blaine the above Described Tract of Land
Situate on Brush Run in Pitt & Hempfield Townships
Westmoreland County Containing Three Hundred &
Thirty Six acres & half with Allowance of Six P.
Cent for Roads &c Appn No 1864.

Benj Lodge D.S.

To John Lukens Esq Genl

IN TESTIMONY that the above is a copy of the original remaining on file in
the Department of Internal Affairs of Pennsylvania, made
conformably to an Act of Assembly approved the 16th day of
February, 1833, I have hereunto set my Hand and caused
the Seal of said Department to be affixed at Harrisburg,

this fourth day of January 1904.

James P. Brown
Secretary of Internal Affairs.