


Center — 2.00

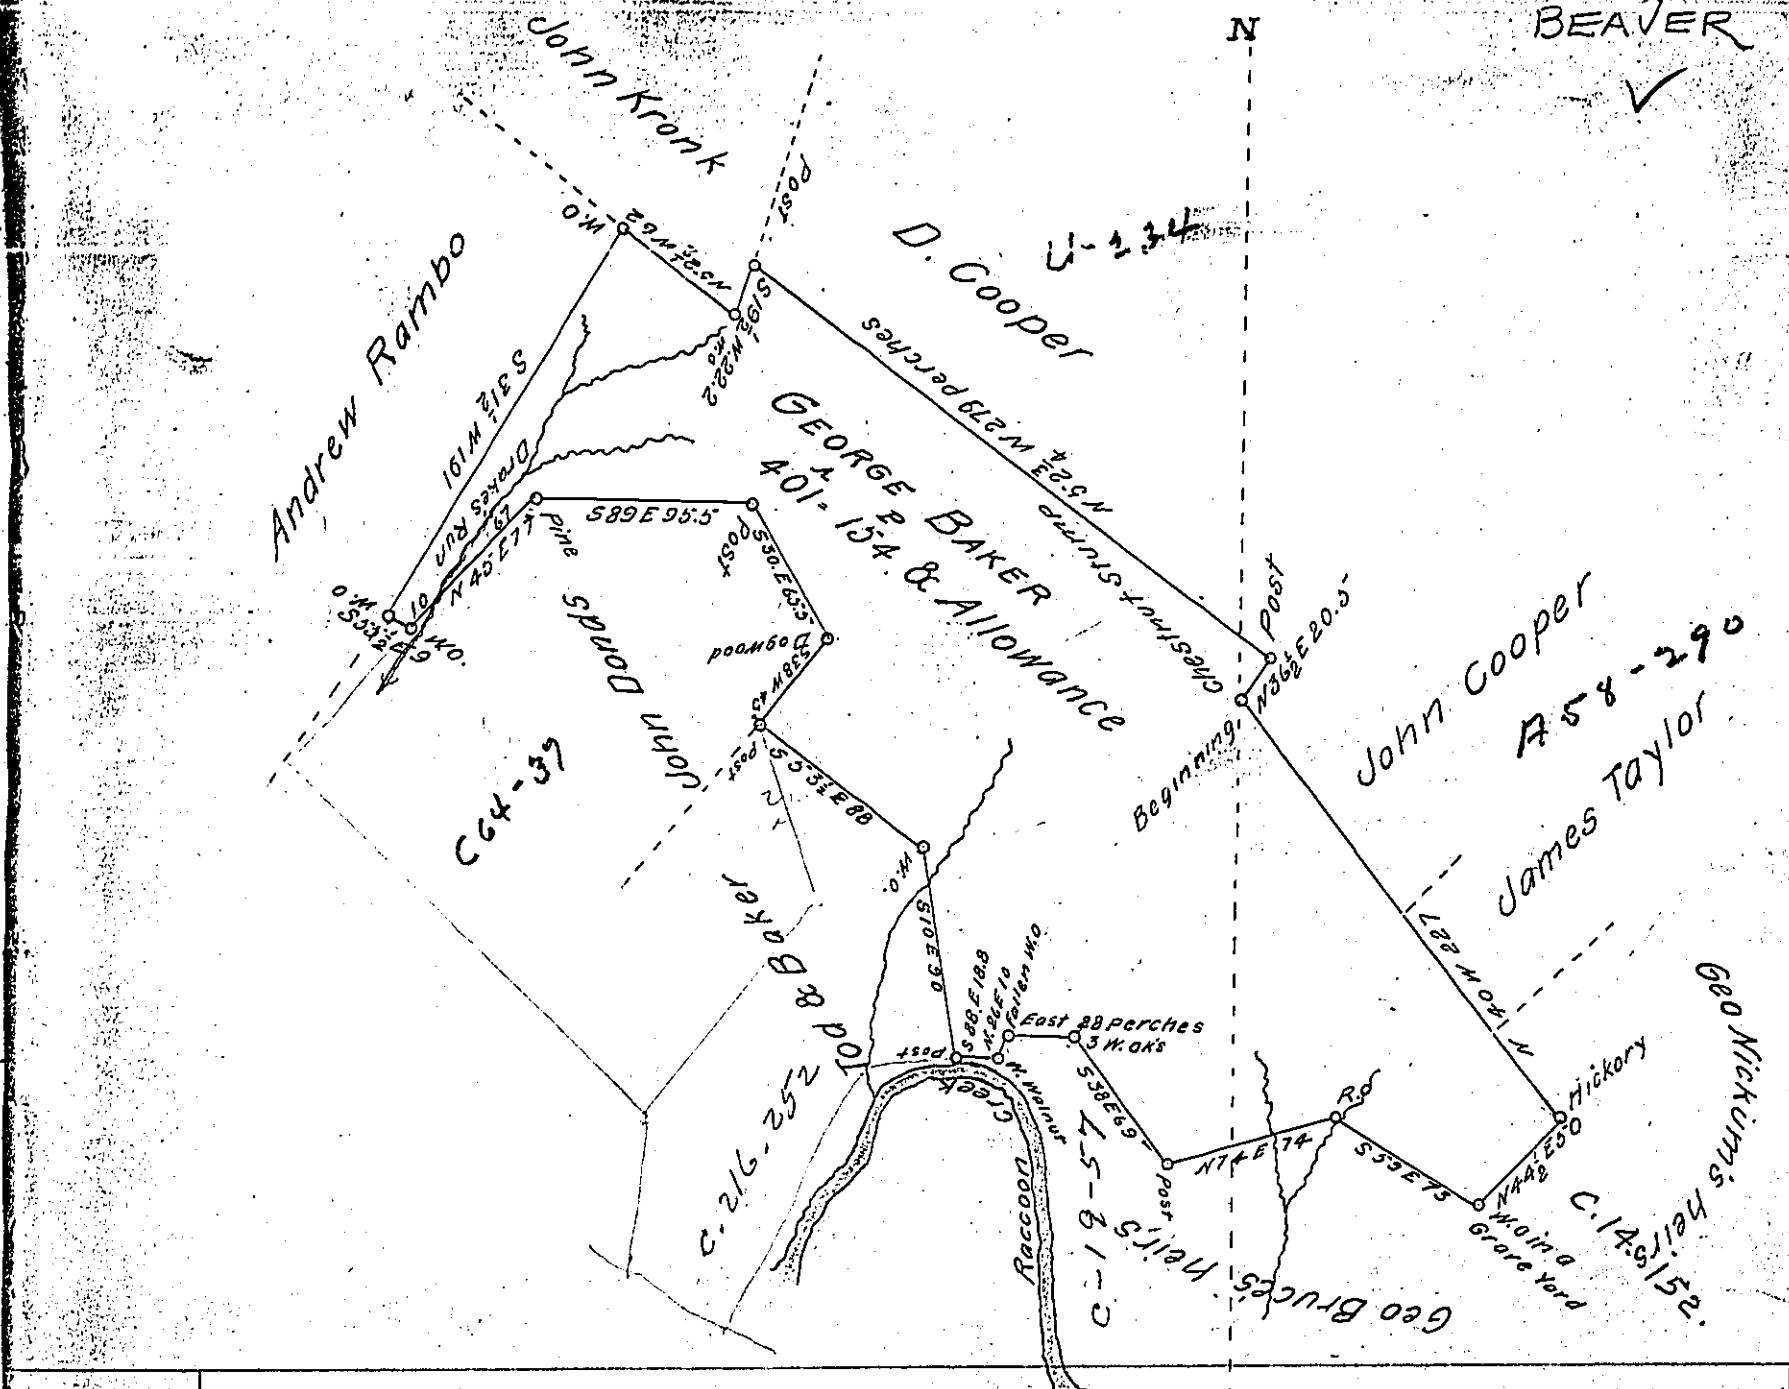

The above Draught represents a survey executed January 9<sup>th</sup>  
A.D. 1837. in pursuance of a Warrant granted to George Baker  
including an improvement  
for four hundred acres of land, dated December 8<sup>th</sup> 1836 -

Situate on the South side of the Ohio River in Moon Township  
Beaver County Pa. Adjoining lands as above - Containing  
four hundred and one acres one hundred & fifty four perches  
and allowance of Six per Cent.

W<sup>m</sup> McCallister D.S.

John Taylor Esq.  
Surveyor General }

IN TESTIMONY that the above is a copy of the original remaining on file in  
the Department of Internal Affairs of Pennsylvania, made  
conformably to an Act of Assembly approved the 16th day of  
February, 1833, I have hereunto set my Hand and caused  
the Seal of said Department to be affixed at Harrisburg,  
this .....fifteenth..... day of .....February..... 1904.

*Secretary of Internal Affairs.*