


97

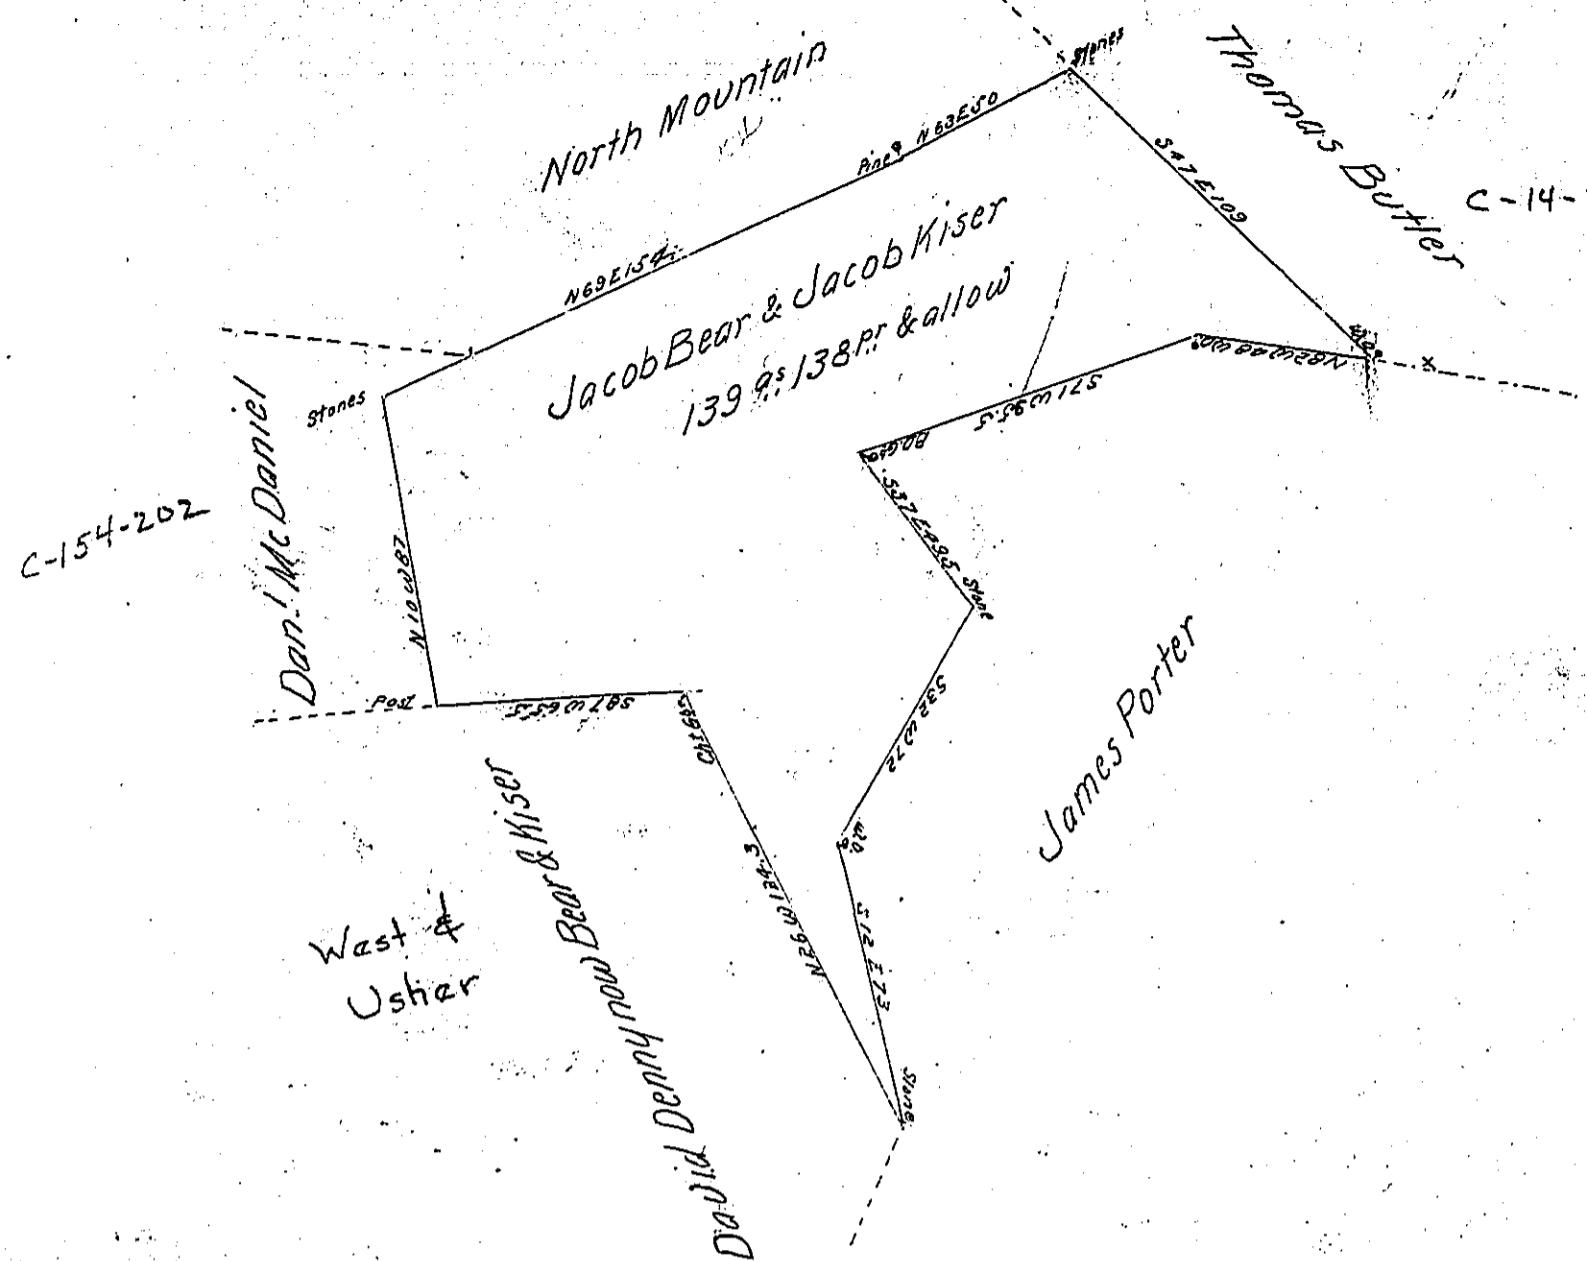

The Draft of a tract of land situate in Frankford Township Cumm. County Containing one
Hundred and Thirty nine Acres and one hundred and Thirty eight perches and Five and a half Acre of
Six p. c for roads &c Survey'd 9th & 10th Apr' 1804 on a Warr't of 124 acres Granted to
Jacob Bear & Jacob Kiser Dated June 9th 1786.

Wm Ramsey

To Sam! Cochran Esq"

D.S.

Surveyor Gen'l of Pennsy 1^o

*IN TESTIMONY that the above is a copy of the original remaining on file in
the Department of Internal Affairs of Pennsylvania, made
conformably to an Act of Assembly approved the 16th day of
February, 1833, I have hereunto set my Hand and caused
the Seal of said Department to be affixed at Harrisburg,
this..... fifth..... day of..... January..... 1904*

James R. Browne
Secretary of Internal Affairs.