


Formerly Jno Bitzel
now

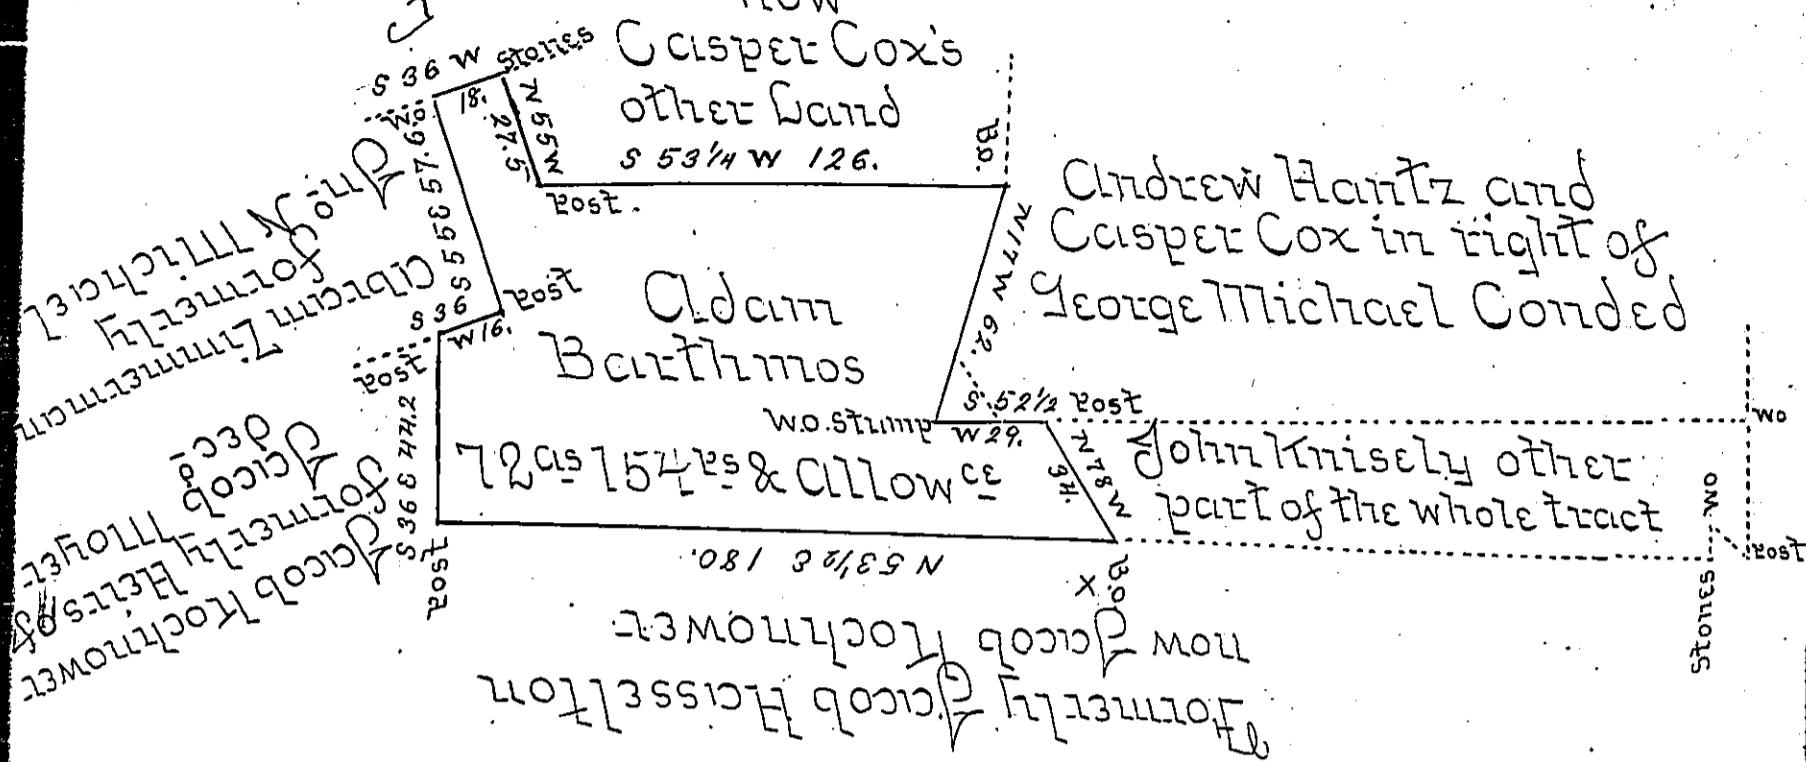

Situate in Upper Township York County containing as
above Set forth Security two acres, one hundred and fifty
four patches and Allowance of six per cent for roads & ca-
lking part of a larger tract of 113 acres & Allowance,-
Originally Surveyed by direction of George Stevenson
late U.S. on the 22^d day of November 1759 in pursuance
of a warrant for 50 acres granted to Adam Bartholomew dated
the 22^d day of June 1759. The said tract was surveyed and
divided off from the said larger tract by John Forsyth
late U.S. on the _____ day of _____ A.D. and
now at the request of Casper Cox the present owner
of said tract, the same is examined corrected, calcu-
lated, and returned for confirmation as the official
Works of the said John Forsyth March 28th 1822 -

Samuel Cochran Esq. Sq.

Jacob Kingley

*IN TESTIMONY that the above is a copy of the original remaining on file in
the Department of Internal Affairs of Pennsylvania, made
conformably to an Act of Assembly approved the 16th day of
February, 1833, I have hereunto set my Hand and caused
the Seal of said Department to be affixed at Harrisburg,
this first day of March, 1904.*

James P. Cannon
Secretary of Internal Affairs.