


George Miller

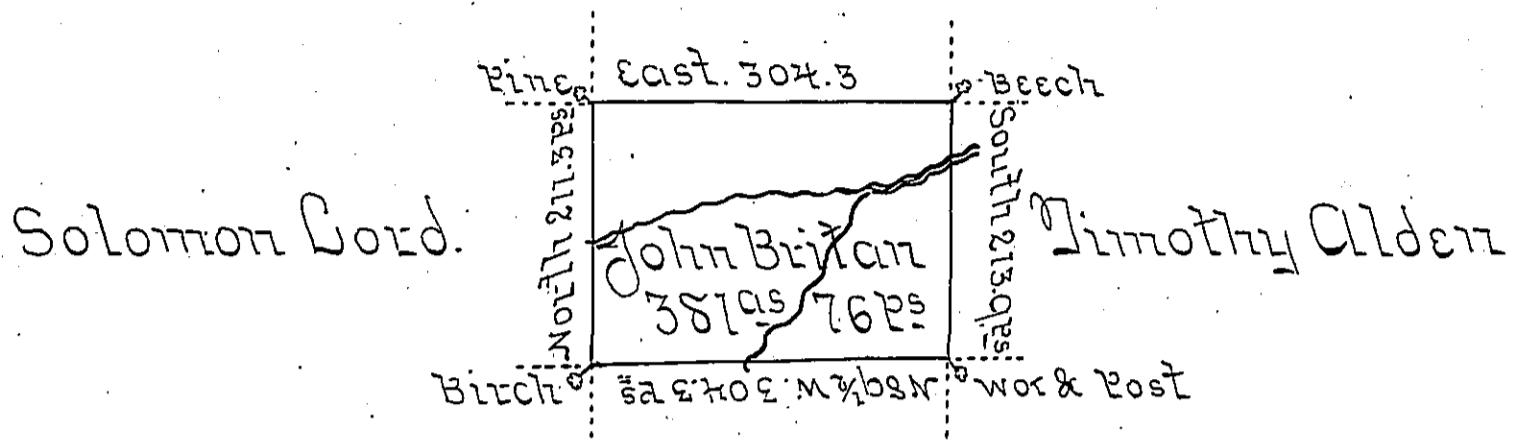

የኢትዮጵያውያንድ አስተዳደር

In Pursuance of a warrant for 400 acres dated the 18th day
of April 1792 granted to John Britton was surveyed on the
10th day of June 1820 the above described tract of land
containing 361^{1/2} 7/86 perches and allowance of six percent
for roads &c situated in - Sadsbury Township, Crown-
ford County, and at the time of making the same Shel-
don Shearwood was residing thereon and there was a
built house fit for the habitation of man and there
appeared to be upwards of 40 acres of the land cleared,
fenced and in a state of cultivation.

No Jacob Spangler Esq:re
Surveyor General
Land Office Pa

James Hennington D.P.S.E.

*IN TESTIMONY that the above is a copy of the original remaining on file in
the Department of Internal Affairs of Pennsylvania, made
conformably to an Act of Assembly approved the 16th day of
February, 1833, I have hereunto set my Hand and caused
the Seal of said Department to be affixed at Harrisburg,
this — second — day of — February — 1904.*

James B. Garrison
Secretary of Internal Affairs.