


X

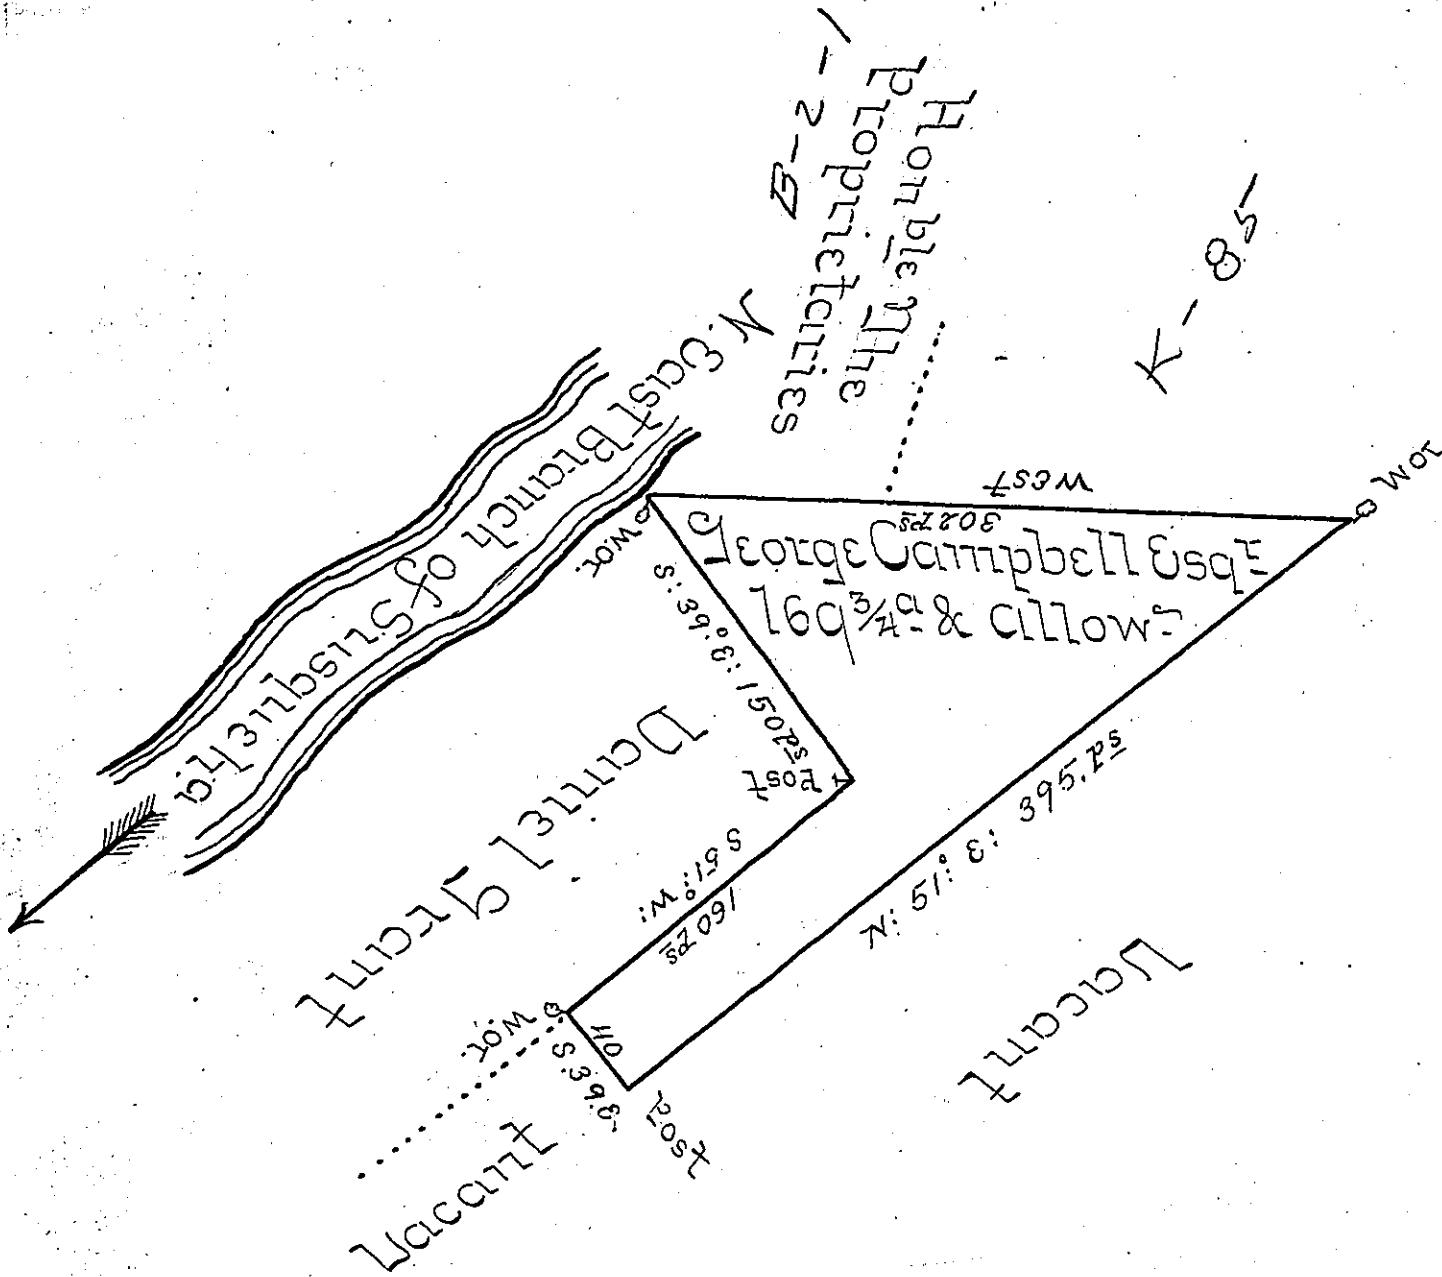

A Draught of a Tract of Land called _____ situate
on the Southerly side of the North East Branch of
Susquehanna River adjoining land Surveyed for
The Honorable The Proprietaries and Daniel Grant
in the County of Northumberland containing
One hundred & Sixty Nine Acres and three quar-
ters of an Acre beside the usual allowance of 6 1/4
Acre for Roads &c Surveyed the 15th Day of Nov-
ember 1773 for George Campbell Esq^E in pursu-
ance of a Warrant dated the 19th Day of March
1773

No John Gulkens Esq^E by Chas Stewart Esq^E Surveyor
Surveyor

IN TESTIMONY that the above is a copy of the original remaining on file in
the Department of Internal Affairs of Pennsylvania, made
conformably to an Act of Assembly approved the 16th day of
February, 1833, I have hereunto set my Hand and caused
the Seal of said Department to be affixed at Harrisburg,
this twenty-fifth day of April 1904.

Frank P. Brown
Secretary of Internal Affairs.