


A. Owen.

Christian Fiss

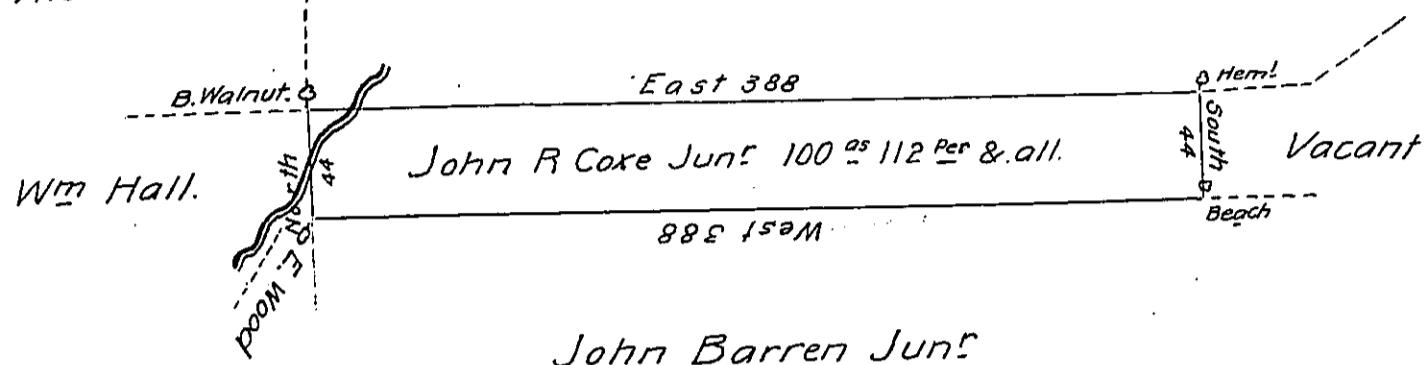

John Barren Junr

Surveyed the above described tract of land to John R. Cox Junr.

- September 1st 1846 by virtue of his warrant bearing date August 18th 1846.

Situated in Cascade Township Lycoming County & on the waters Wallis's

Run Containing one hundred acres one hundred & twelve perches & allowances of six per cent for roads &c.

Francis Riddell D.S.

To John Laporte Esquire }
Surveyor General }

IN TESTIMONY that the above is a copy of the original remaining on file in the Department of Internal Affairs of Pennsylvania, made conformably to an Act of Assembly approved the 16th day of February, 1833, I have hereunto set my Hand and caused the Seal of said Department to be affixed at Harrisburg, this nineteenth day of May 1904

J. A. P. Sawyer
Secretary of Internal Affairs.