


Center → 117

BEAV.-Co. H64-272

✓

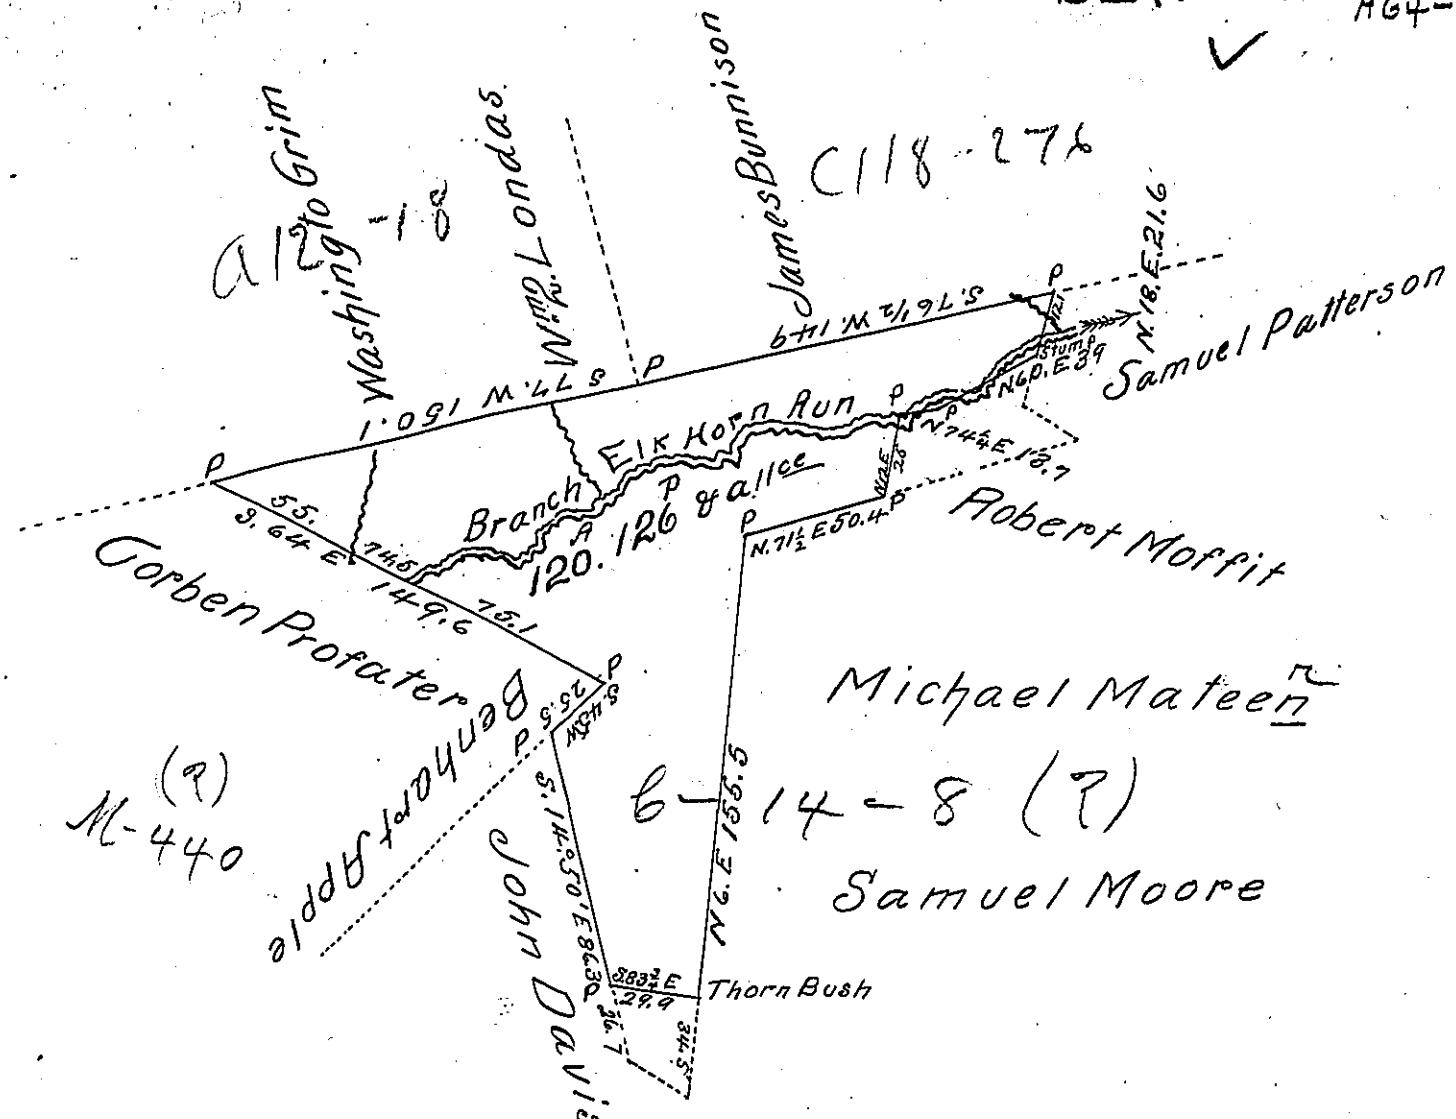

Draft of a tract of land containing 120 acres 126 perches
 & allowance of 6 per roads &c. Situated in Moontownship
 in the County of Beaver. Surveyed November 16th 1869
 in pursuance of a warrant granted to William J
 Davis. Jane Davis Margaret Gray Jacob Glasser Corben
 Profaster Benhart Apple and Michael Mateer, dated
 the 5th day of October 1869

Azariah Wynn C.S.

To Hon. Jacob M Campbell

Surveyor General

IN TESTIMONY that the above is a copy of the original remaining on file in
 the Department of Internal Affairs of Pennsylvania, made
 conformably to an Act of Assembly approved the 16th day of
 February, 1833, I have hereunto set my Hand and caused
 the Seal of said Department to be affixed at Harrisburg,
 this twenty fifth day of August 1904

George P. Person
 Secretary of Internal Affairs.