


Hopewell —

BEAVER HG4-262

1

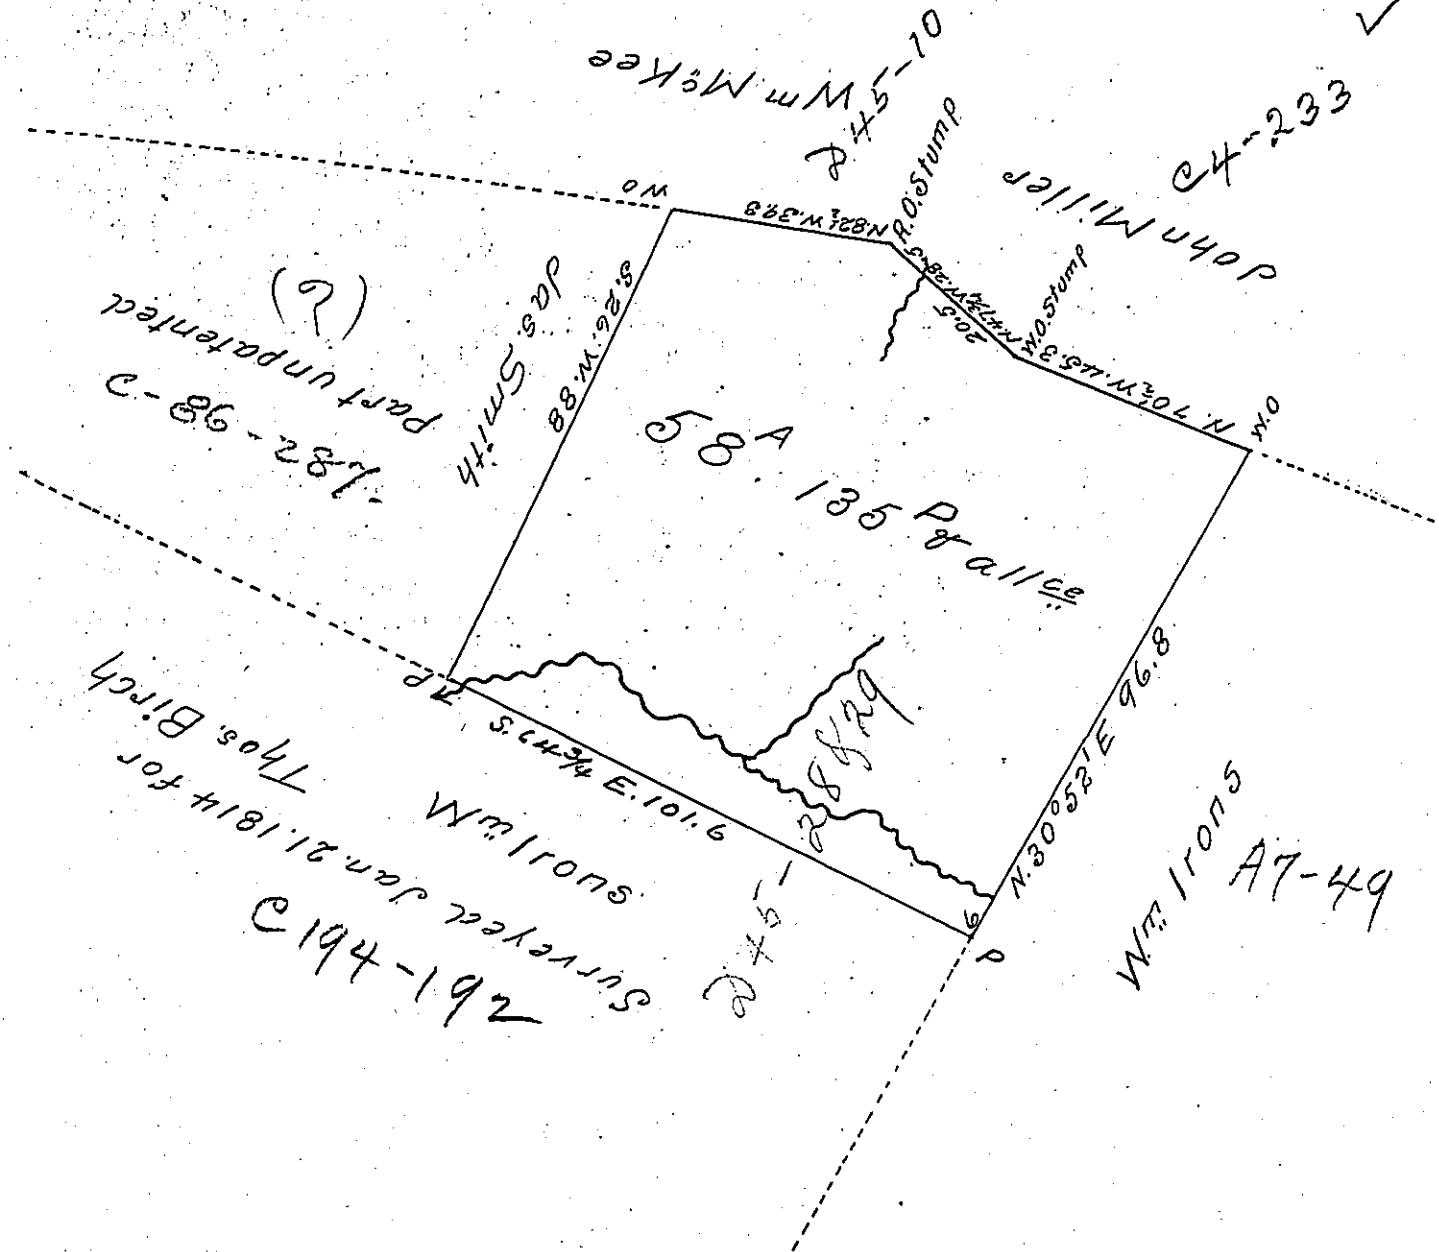

The above draft represents a survey made March 30<sup>th</sup>  
A.D. 1868 of part of a certain tract of land, which was  
surveyed July 16<sup>th</sup> 1787 in pursuance of a warrant granted  
to W<sup>m</sup> Dawson dated Feb. 9. 1785. Situate now in Hopewell  
Township Beaver Co. Pa. Containing 58 acres 135 ps and  
allowance of 6 per ct. for William Smith

A. Wynn. A.S.

To Hon Jacob M. Campble  
Surveyor General

*IN TESTIMONY that the above is a copy of the original remaining on file in  
the Department of Internal Affairs of Pennsylvania, made  
conformably to an Act of Assembly approved the 16th day of  
February, 1833, I have hereunto set my Hand and caused  
the Seal of said Department to be affixed at Harrisburg,  
this twenty fifth day of August 1904*

*James R. Broome*  
Secretary of Internal Affairs.